


PROJECT NO.	SHEET


- NOTES:**
- SPACING BETWEEN THE PRIMARY LEGEND AND THE BLOCK NUMBER AREA SHALL BE 1/2 THE WIDTH OF THE TYPICAL UPPER CASE LETTER(S) USED IN THE PRIMARY LEGEND
 - FOR STREET NAME SIGN: COLOR - WHITE LETTERS ON BLUE BACKGROUND WITH WHITE BORDER.
 - REFLECTIVITY- TYPE VII SHEETING CITY SPECIFICATIONS
 - SINGLE NAME SIGNS SHALL HAVE A MINIMUM VISIBLE HEIGHT OF 18". DOUBLE NAME SIGNS SHALL HAVE A MINIMUM VISIBLE HEIGHT OF 26.5". THE SIGN ASSEMBLY SHALL BE MANUFACTURED TO ACCOMMODATE THESE VISIBLE AREAS.

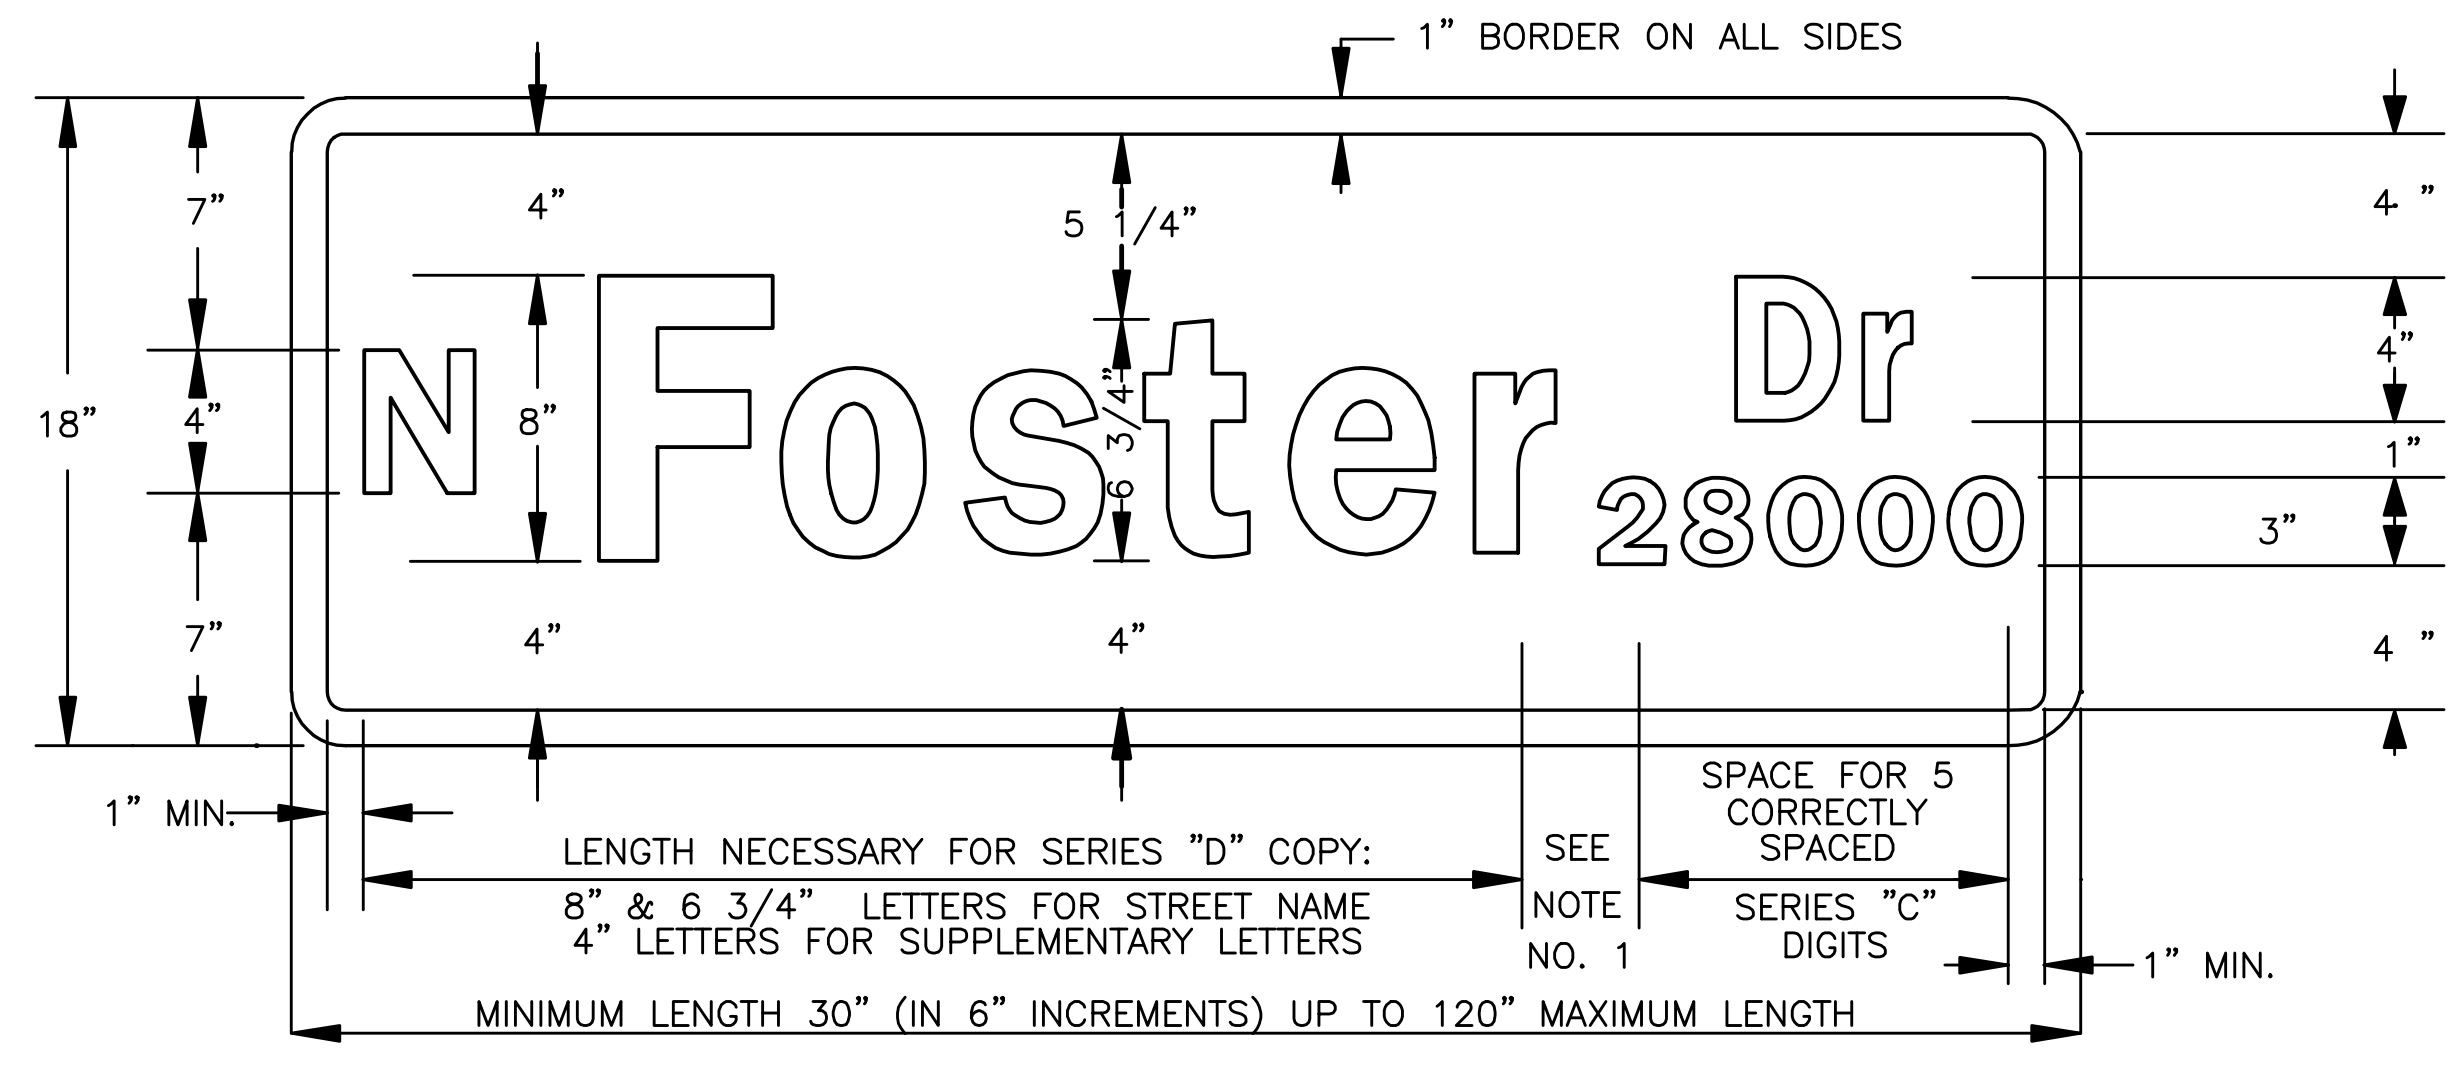



LAYOUT FOR 18" OVERHEAD STREET NAME SIGN

N.T.S.

* - VISIBLE AREA ONLY. DOES NOT INCLUDE SIGN ASSEMBLY.

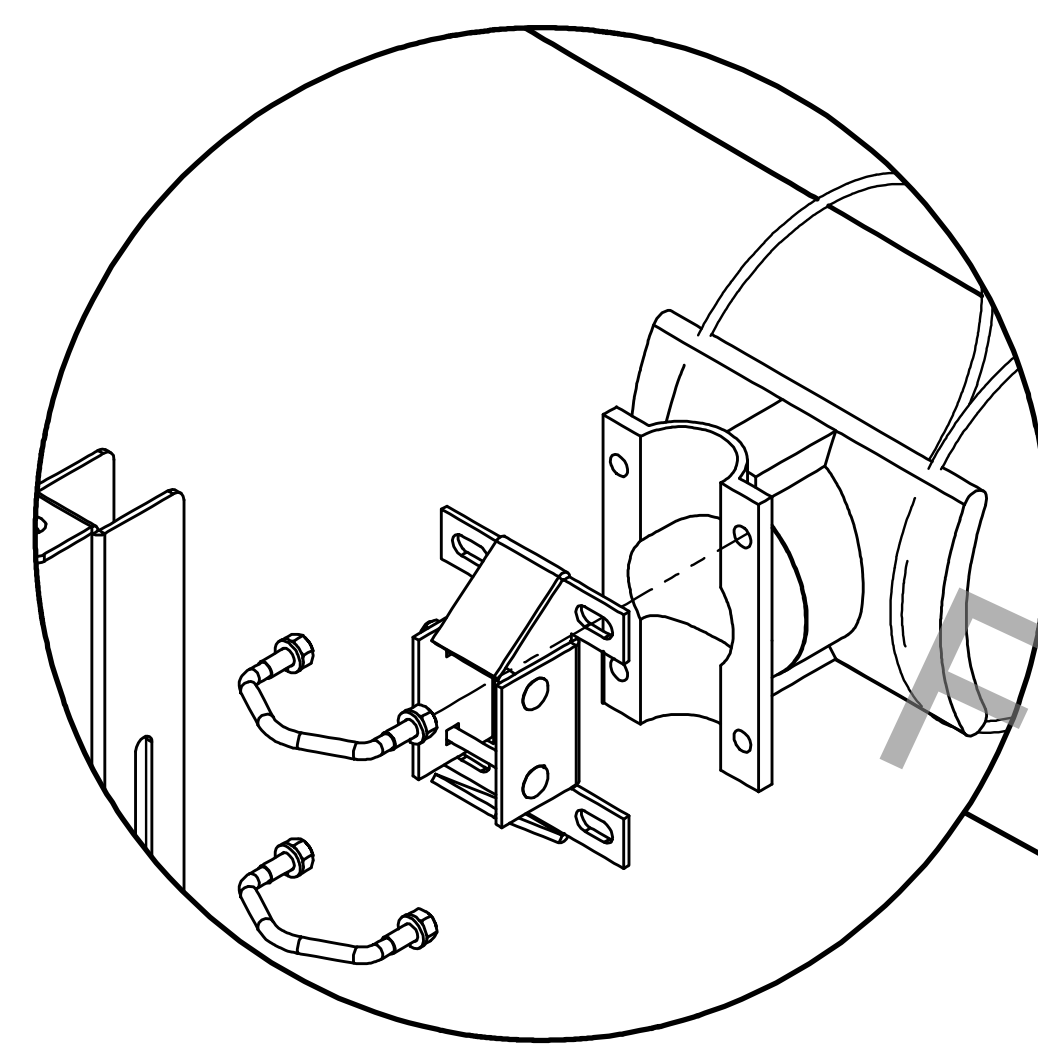

DETAIL A

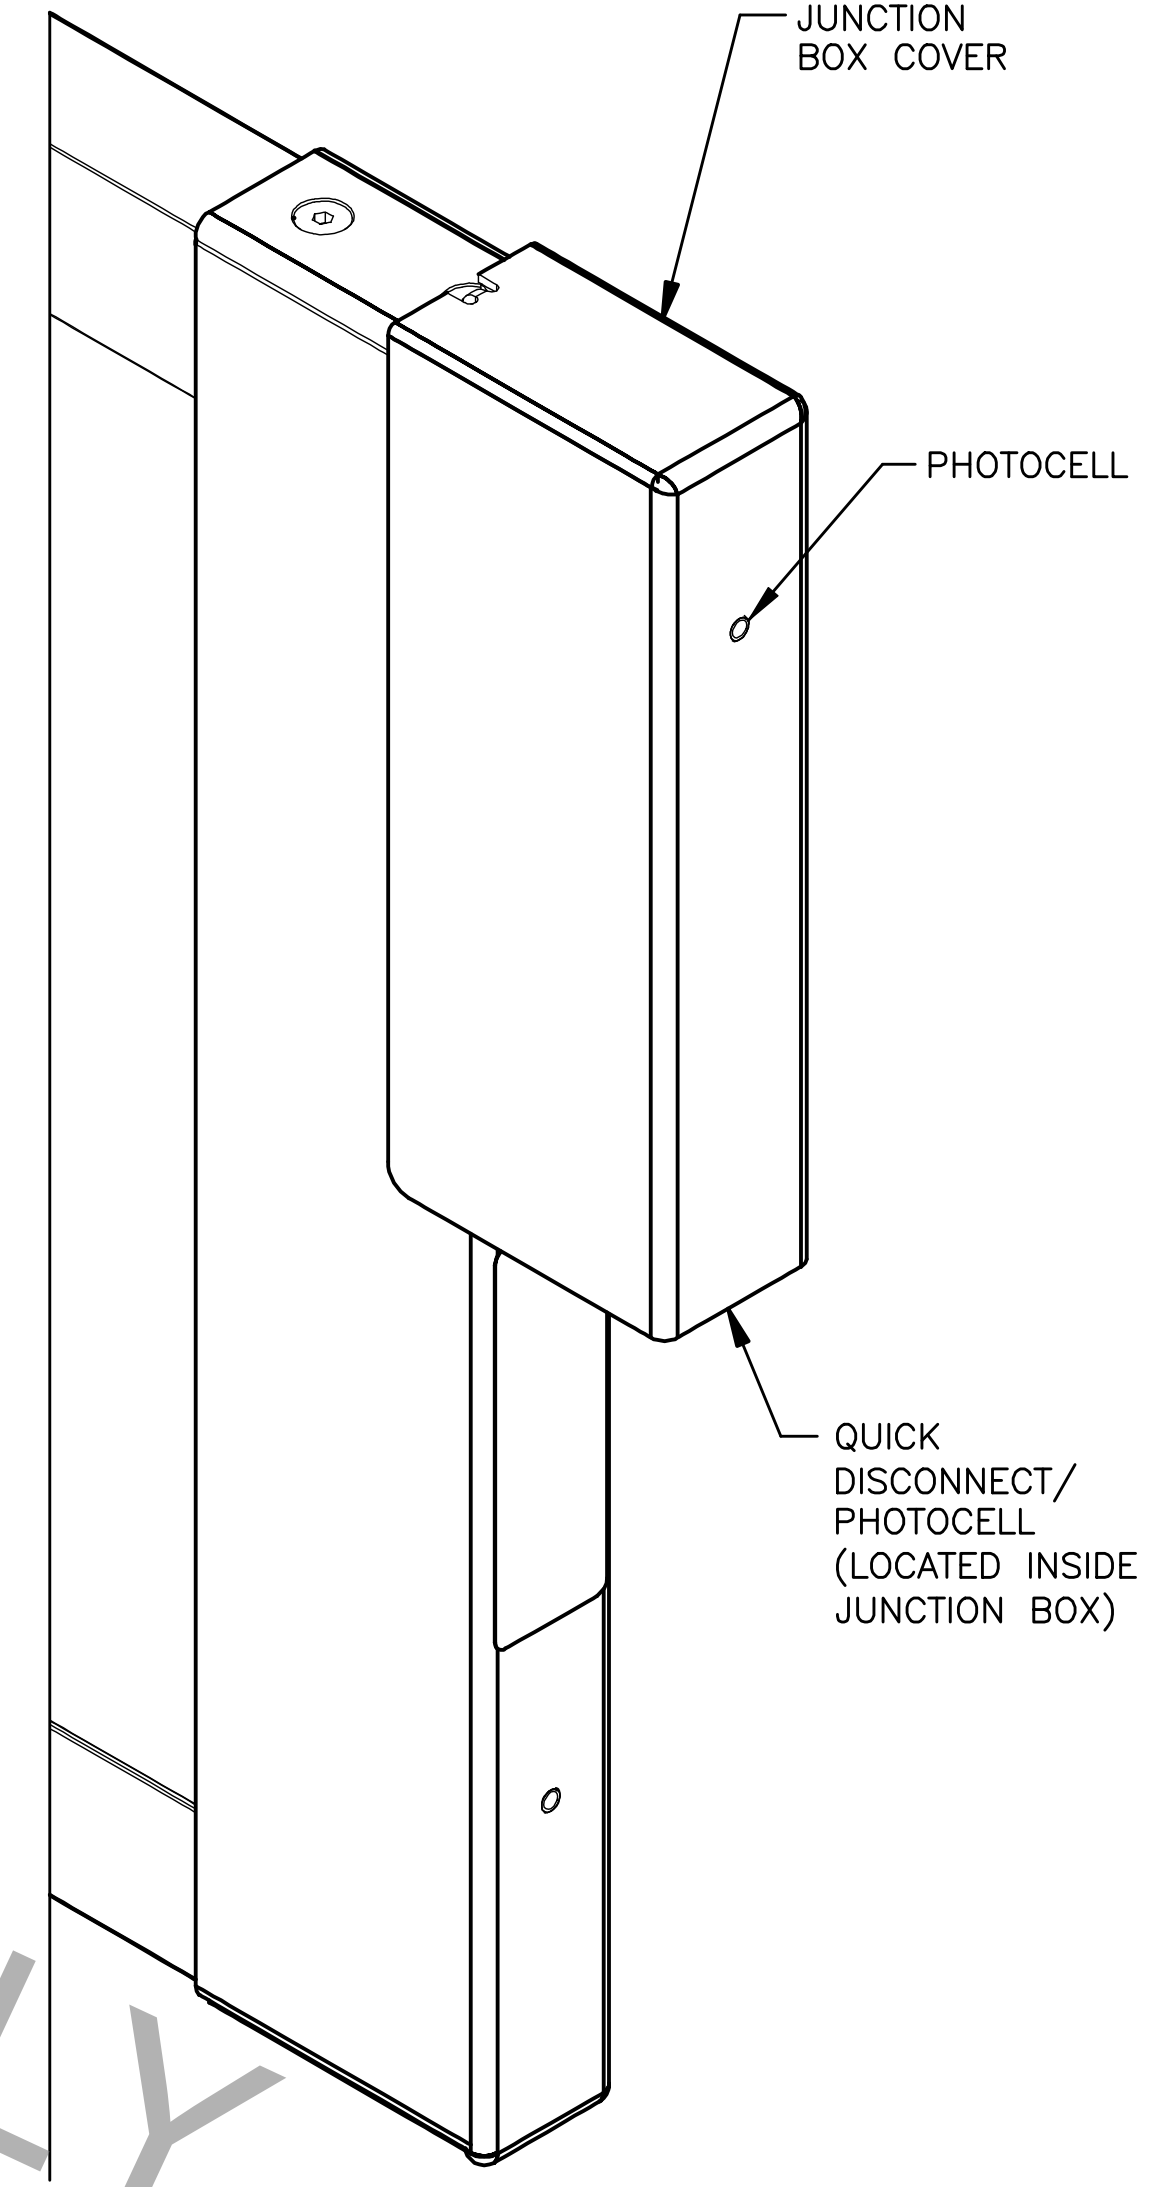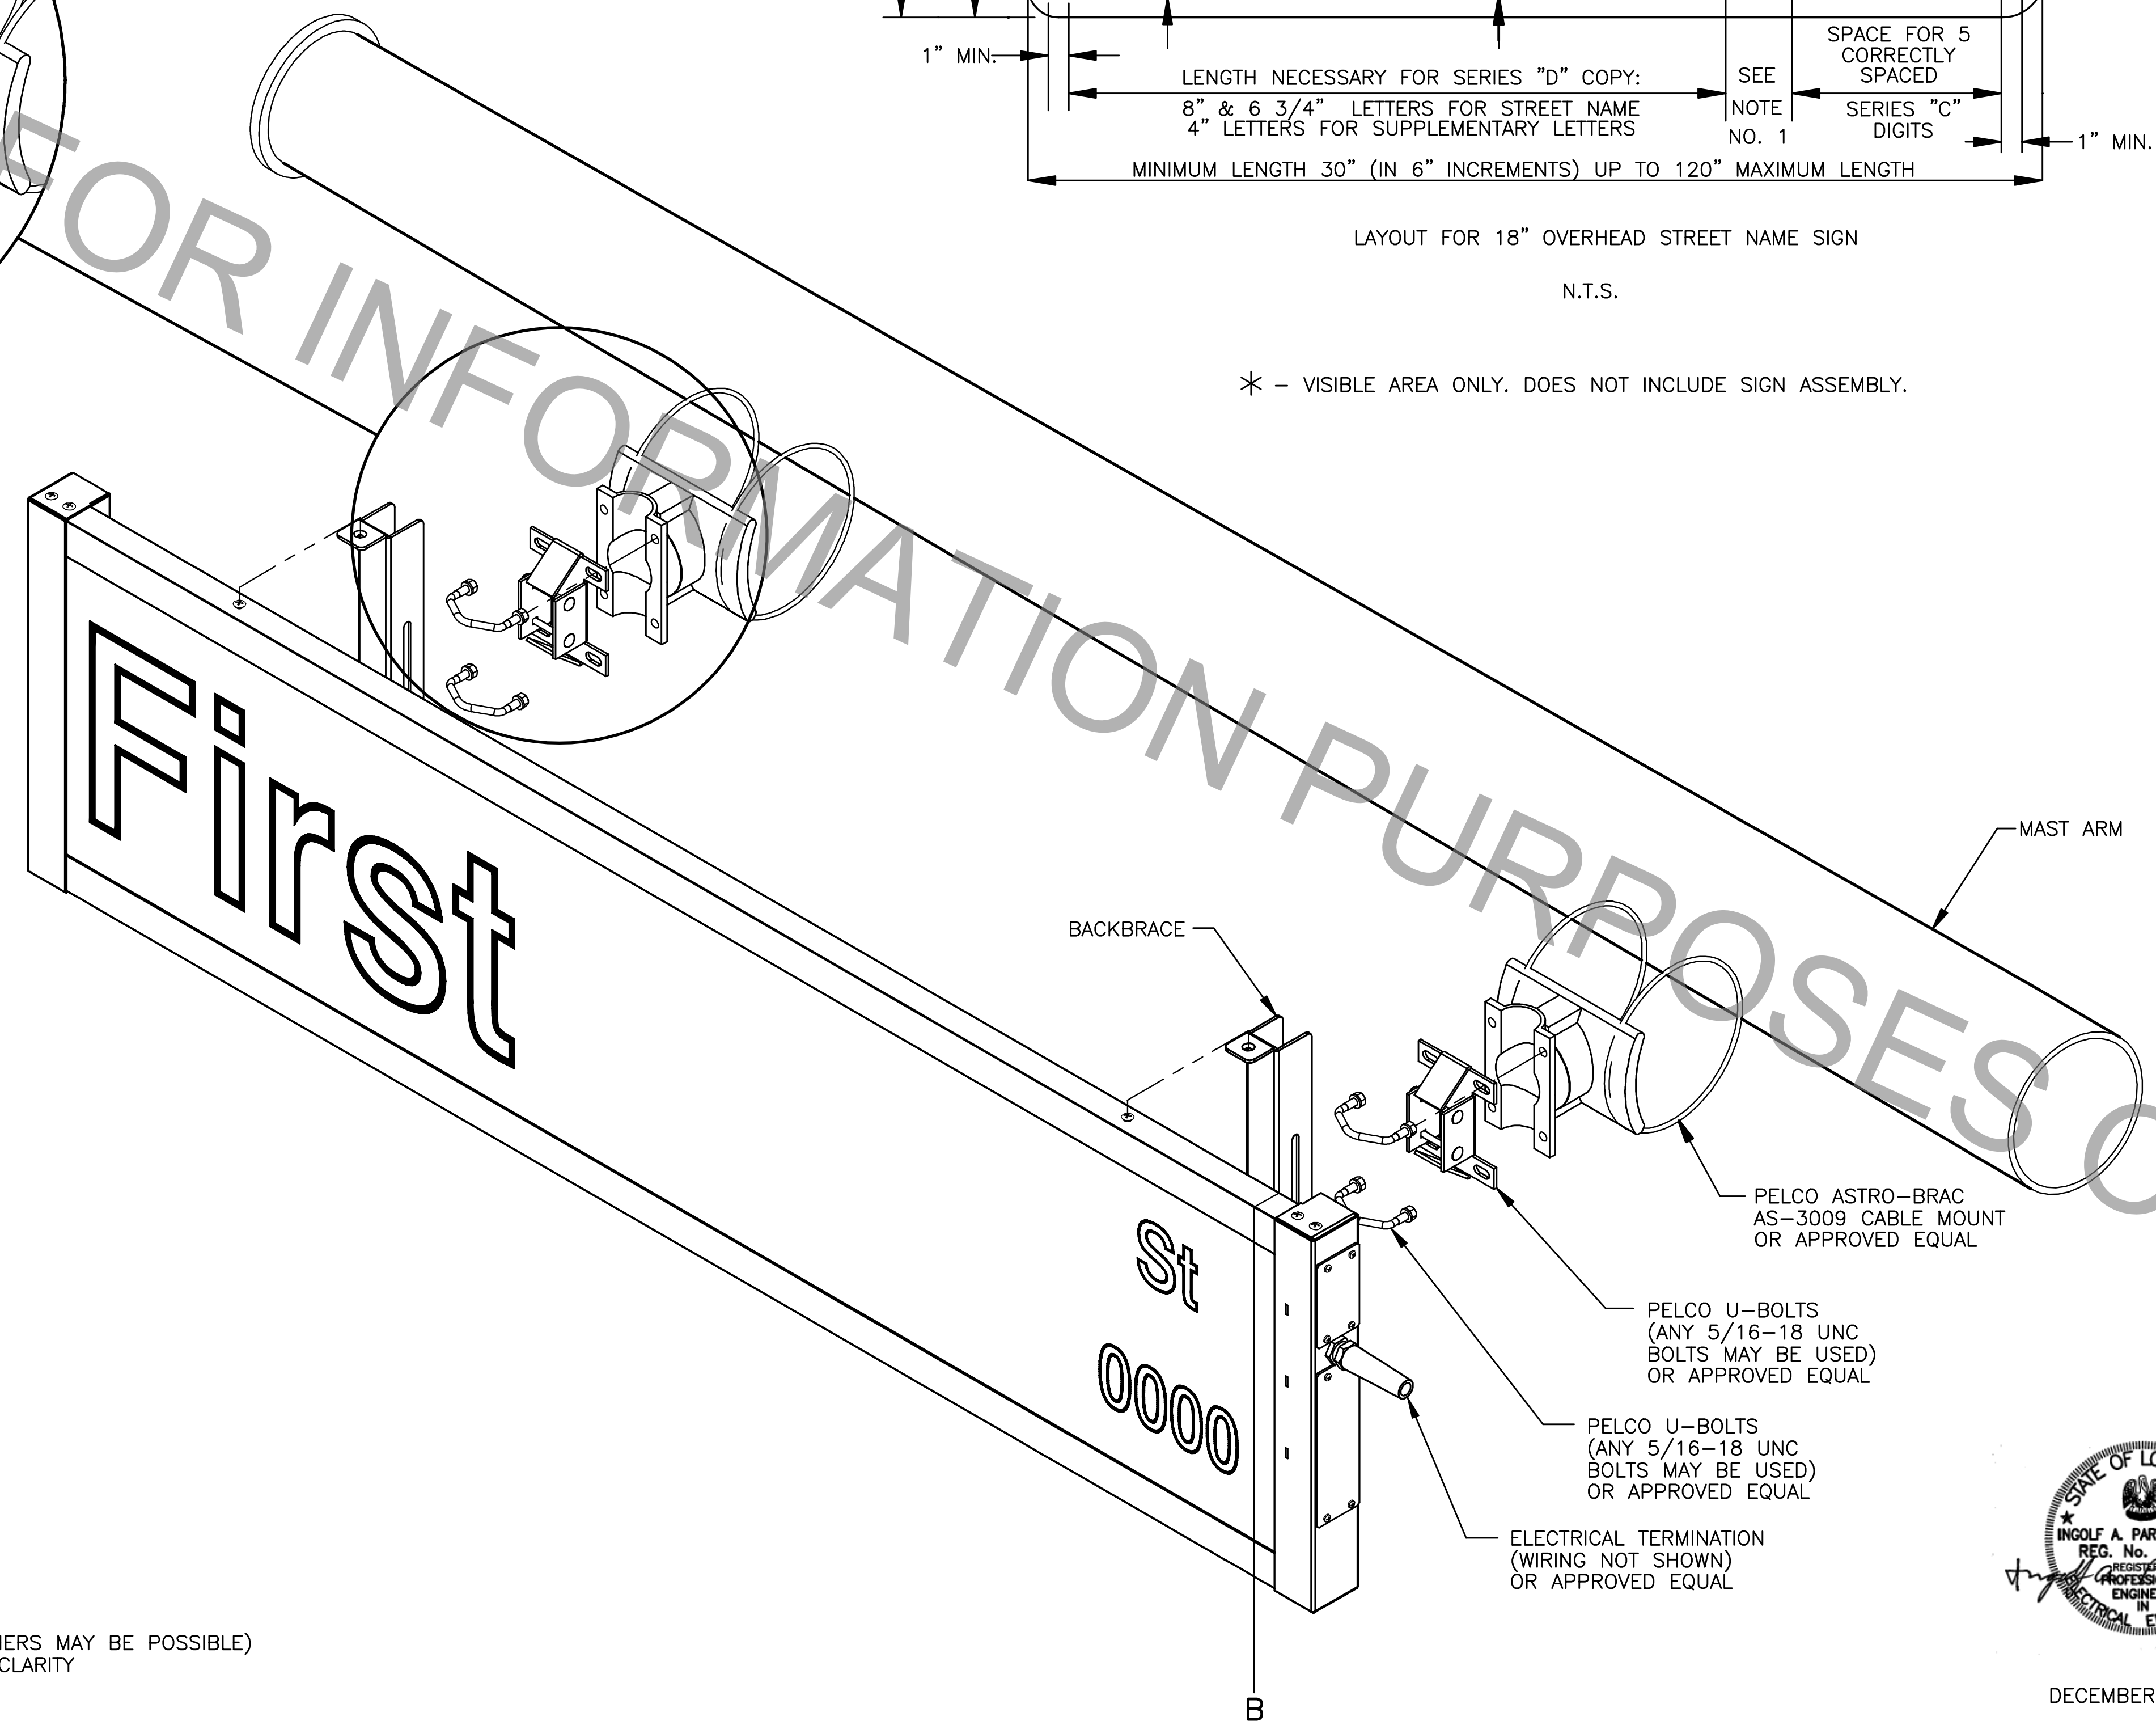

DETAIL B

NOTE: TYPICAL MOUNTING CONFIGURATION (OTHERS MAY BE POSSIBLE) ELECTRICAL CONNECTIONS HIDDEN FOR CLARITY



DECEMBER 2, 2008

STANDARD PLAN NO. 906-01	DATED FEBRUARY 26, 2008	SHEET NO. 6 OF 6
ILLUMINATED STREET NAME SIGN DETAILS		
ENGINEERING DIVISION DEPARTMENT OF PUBLIC WORKS CITY OF BATON ROUGE & PARISH OF EAST BATON ROUGE		
DESIGNED T.E.D.	DRAWN G. VANNICE	CHECKED D. ROSENQUIST
		APPROVED I. PARTENHEIMER

DATE	DESCRIPTION	BY

ENGINEERING ACADIA STUDY FORM C.V.