
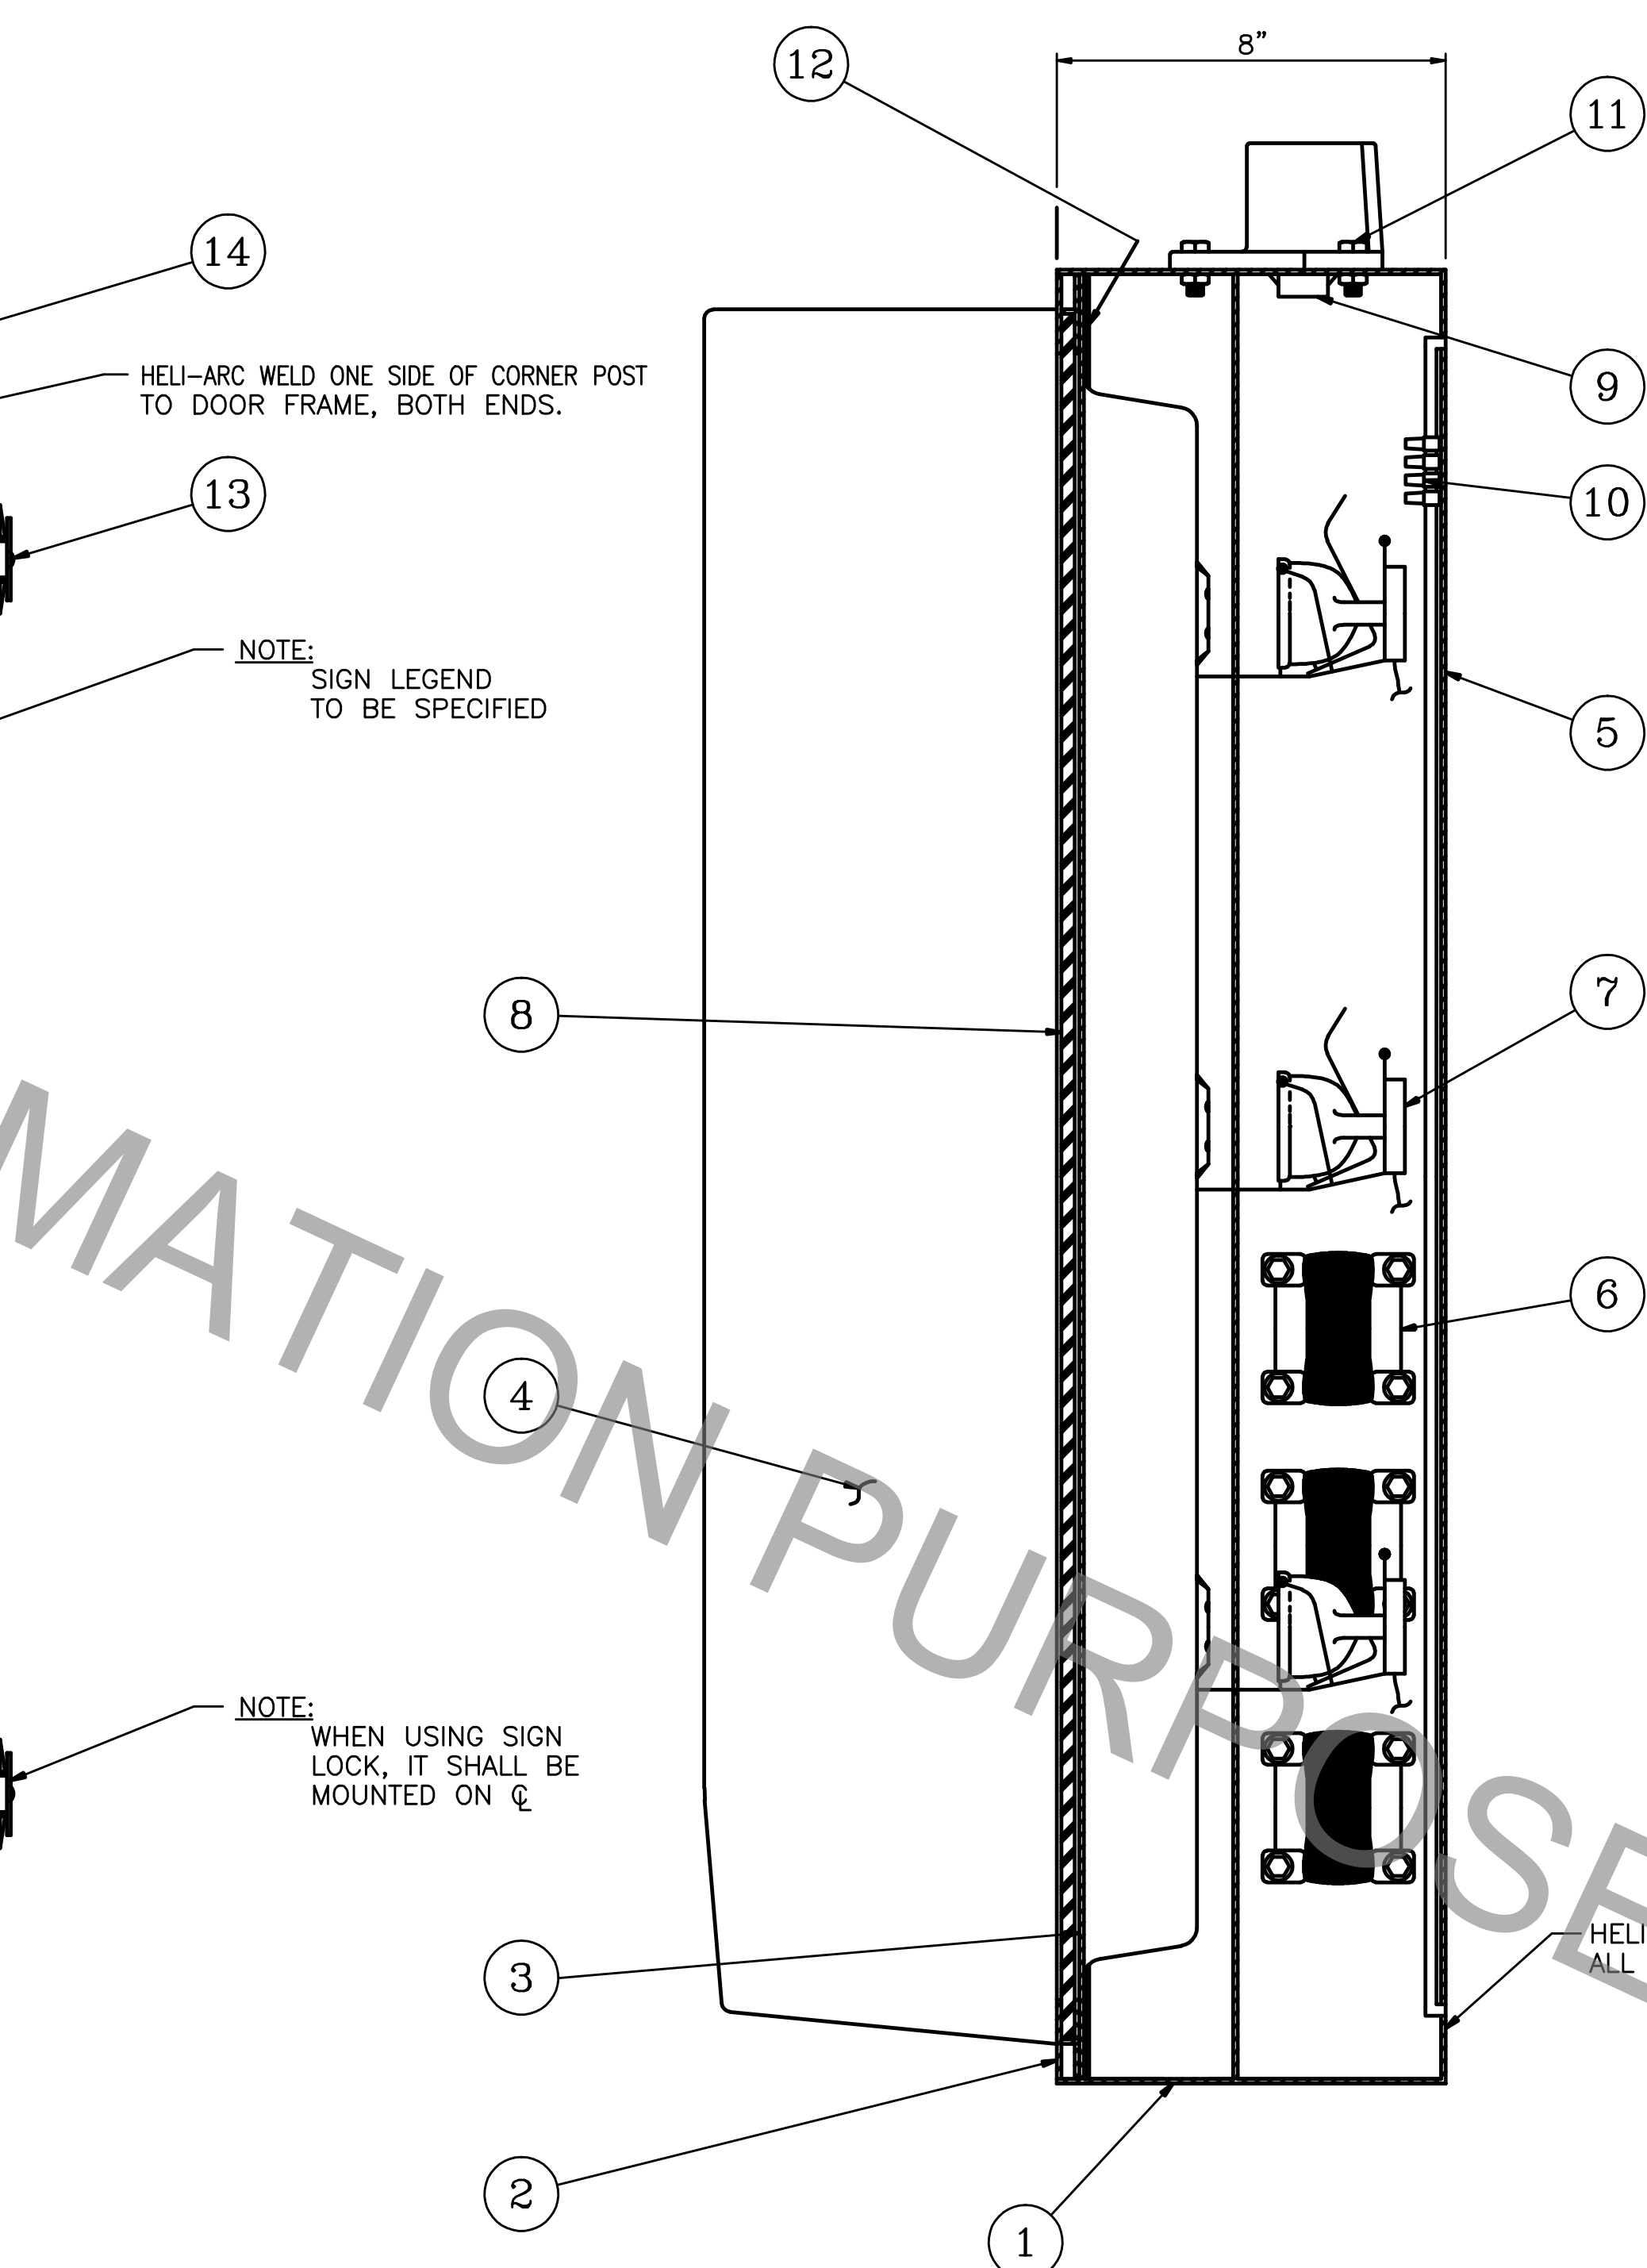


PROJECT NO.	SHEET

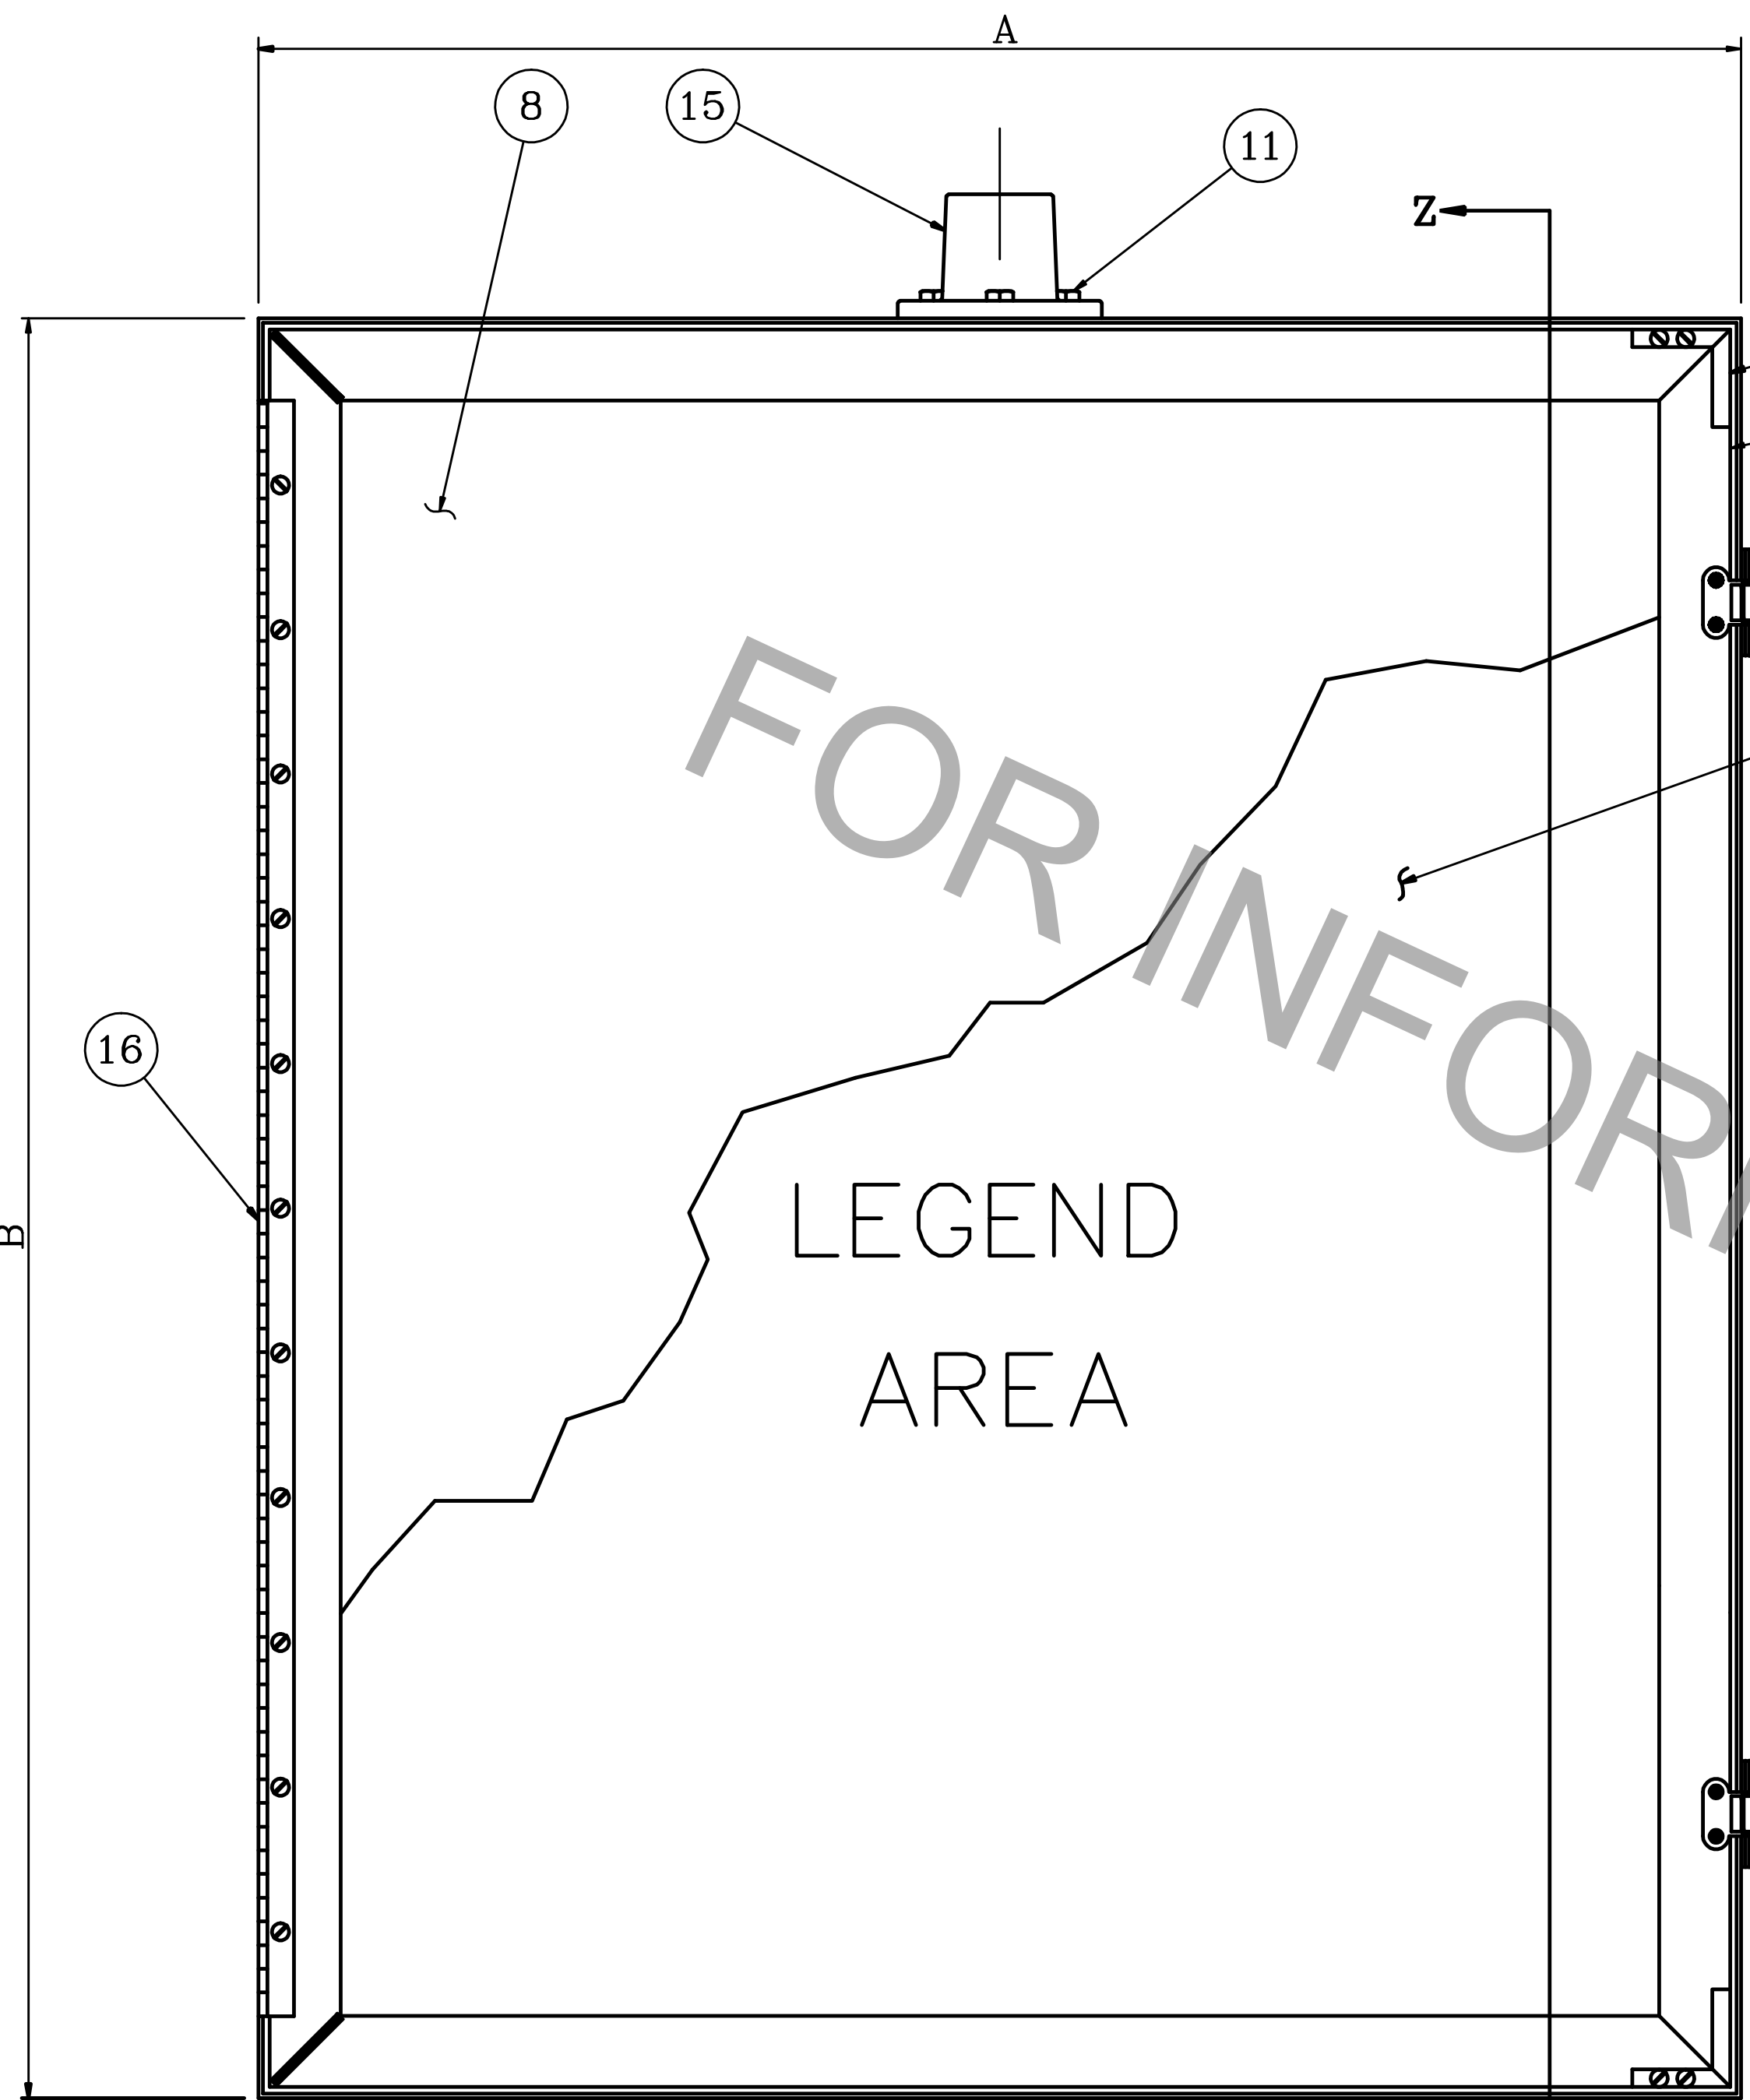

ITEM	DESCRIPTION	QTY.
1	CASE, .125" ALUMINUM	1
2	DOOR FRAME, .125" ALUMINUM	1
3	SIGNAL FACE PLATE, .125" ALUMINUM	1
4	FACE HOOD, .063" ALUMINUM	1
5	SIGNAL BACK PLATE, .063" ALUMINUM	1
6	TRANSFORMERS, 10.8 VOLT, 48.5 VOLT-AMPS.	6
7	E.N.L. LAMP	6
8	CLEAR POLYCARBONATE LENS .125" THICK	1
9	WIRE ENTRY BUSHING	1
10	TERMINAL BLOCK, BARRIER TYPE	1
11	5/16" X 1" STAINLESS STEEL HEX HEAD BOLT & NUT	3
12	DOOR GASKET	1
13	LINK-LOCK, STAINLESS STEEL	2
14	DOOR FRAME CORNER POST	2
15	CAST ALUMINUM ALLOY MOUNTING HUB (1 1/2" STANDARD PIPE THREAD)	1
16	HINGE, STAINLESS STEEL	1
17	FIBER OPTIC END TIPS	215

DIMENSIONS		
STANDARD SIZE	DIM. A	DIM. B
24" X 24"	26 3/4"	26 3/4"
24" X 30"	26 3/4"	32 3/4"
30" X 30"	32 3/4"	32 3/4"
30" X 36"	32 3/4"	38 3/4"
36" X 36"	38 3/4"	38 3/4"
36" X 48"	38 3/4"	50 3/4"
48" X 48"	50 3/4"	50 3/4"

NOTE: ALL NUTS, BOLTS & SCREWS ARE TO BE STAINLESS STEEL UNLESS OTHERWISE NOTED.

HELI-ARC WELD ONE SIDE OF CORNER POST TO DOOR FRAME, BOTH ENDS.

NOTE: SIGN LEGEND TO BE SPECIFIED

NOTE: WHEN USING SIGN LOCK, IT SHALL BE MOUNTED ON  $\phi$

HELI-ARC WELD ALL SEAMS

SECTION Z-Z



DECEMBER 2, 2008

**BLANK OUT SIGN TYPICAL DETAIL**

STANDARD PLAN NO. 906-06	DATED DECEMBER 2, 2008	SHEET NO. 2 OF 2
-----------------------------	---------------------------	---------------------

BLANK OUT SIGN DETAIL

ENGINEERING DIVISION DEPARTMENT OF PUBLIC WORKS CITY OF BATON ROUGE & PARISH OF EAST BATON ROUGE			
DESIGNED	DRAWN	CHECKED	APPROVED
T.E.D.	G. VANNICE	D. ROSENQUIST	I. PARTENHEIMER

DATE	DESCRIPTION	BY
	REVISIONS	

ENGINEERING ACADRE 14 STUDY FORM Q.V.