



PROJECT NO.	SHEET

OPTICAL SPLICE ENCLOSURE

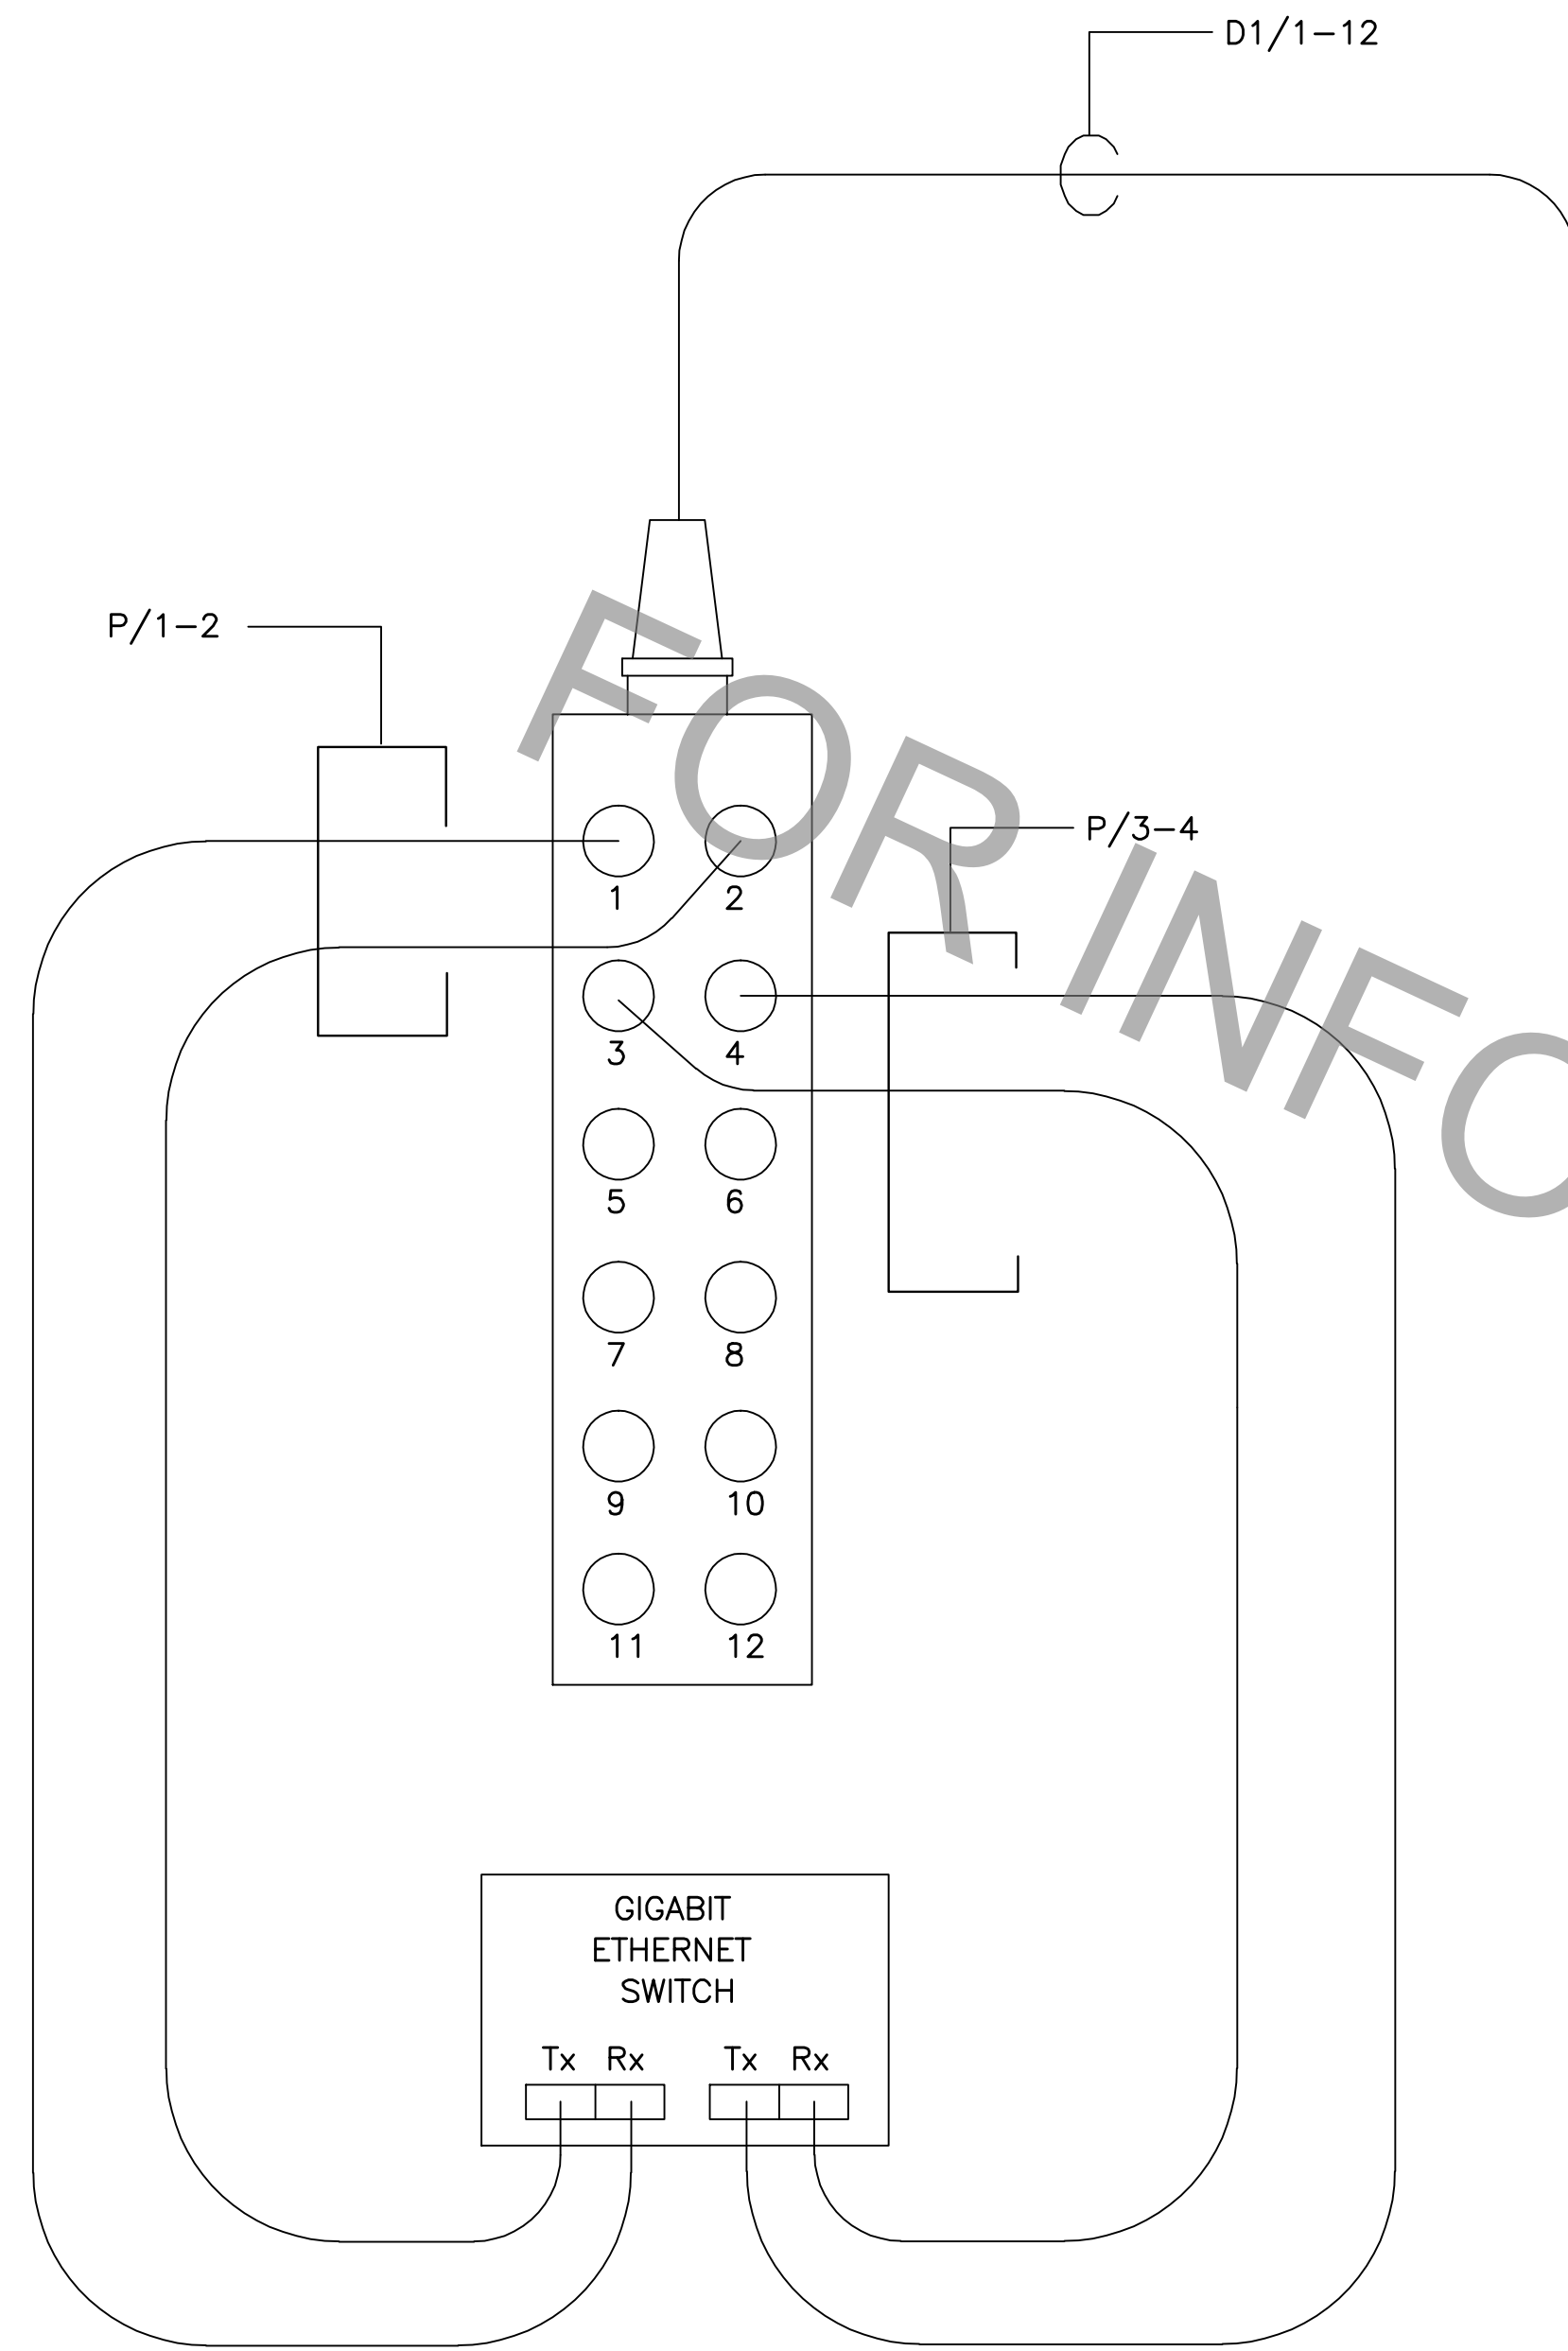

DROP CABLE
 FUSION SPLICE D1/1-3 TO C1/B1/1-3/N
 AND D1/4-6 TO C1/B1/1-3/S
 FUSION SPLICE D1/7-9 TO C1/B1/4-6/N
 AND D1/10-12 TO C1/B1/4-6/S
 STRANDS D1/7-12 ARE SPARE


- D1
- D2
- D3
- D4
- D5
- D6
- D7
- D8
- D9
- D10
- D11
- D12

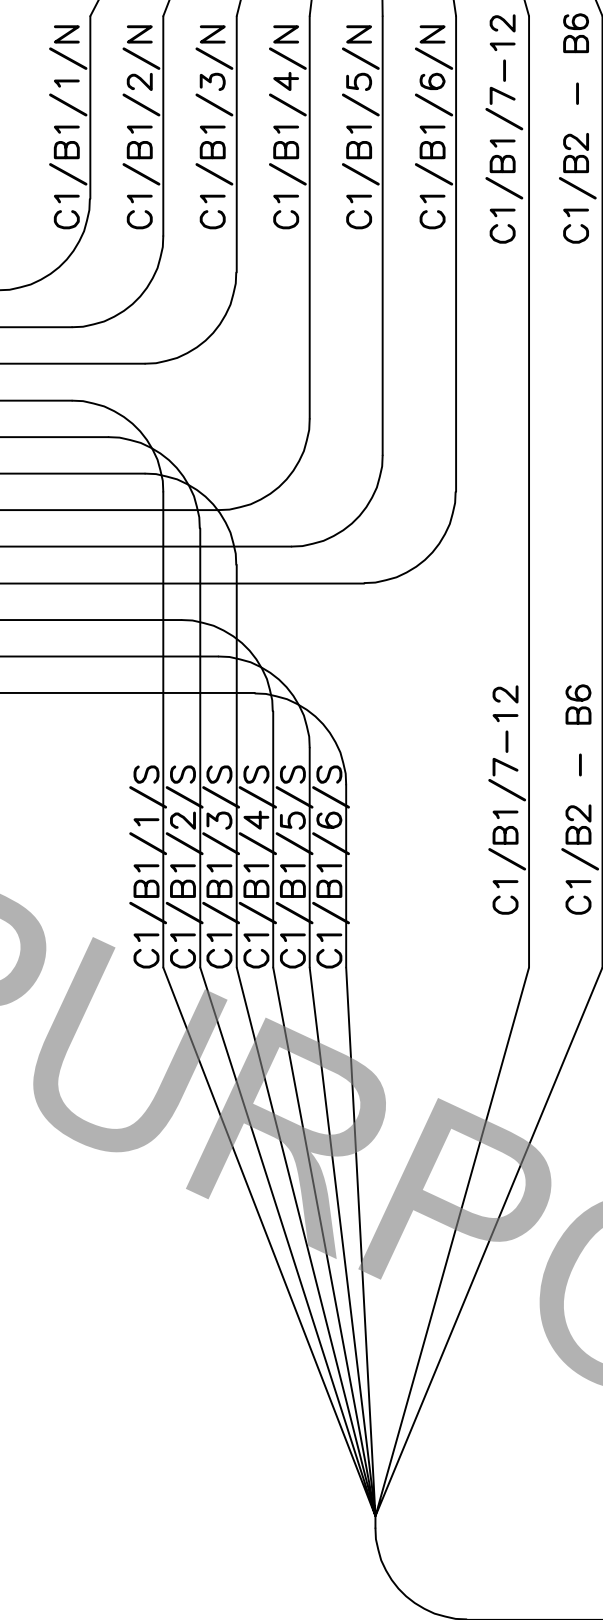

SM F/O

C1/N

C1/S

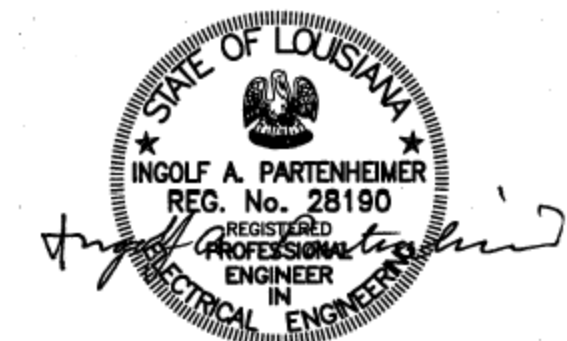


FEBRUARY 27, 2008

CABLE END SHALL BE SEALED WITH COLD SHRINK TUBING AND COILED WITHIN OPTICAL SPLICE ENCLOSURE.

FIBER OPTIC COLOR CODE

- | | |
|----------|-----------|
| 1 BLUE | 7 RED |
| 2 ORANGE | 8 BLACK |
| 3 GREEN | 9 YELLOW |
| 4 BROWN | 10 VIOLET |
| 5 SLATE | 11 ROSE |
| 6 WHITE | 12 AQUA |

LEGEND

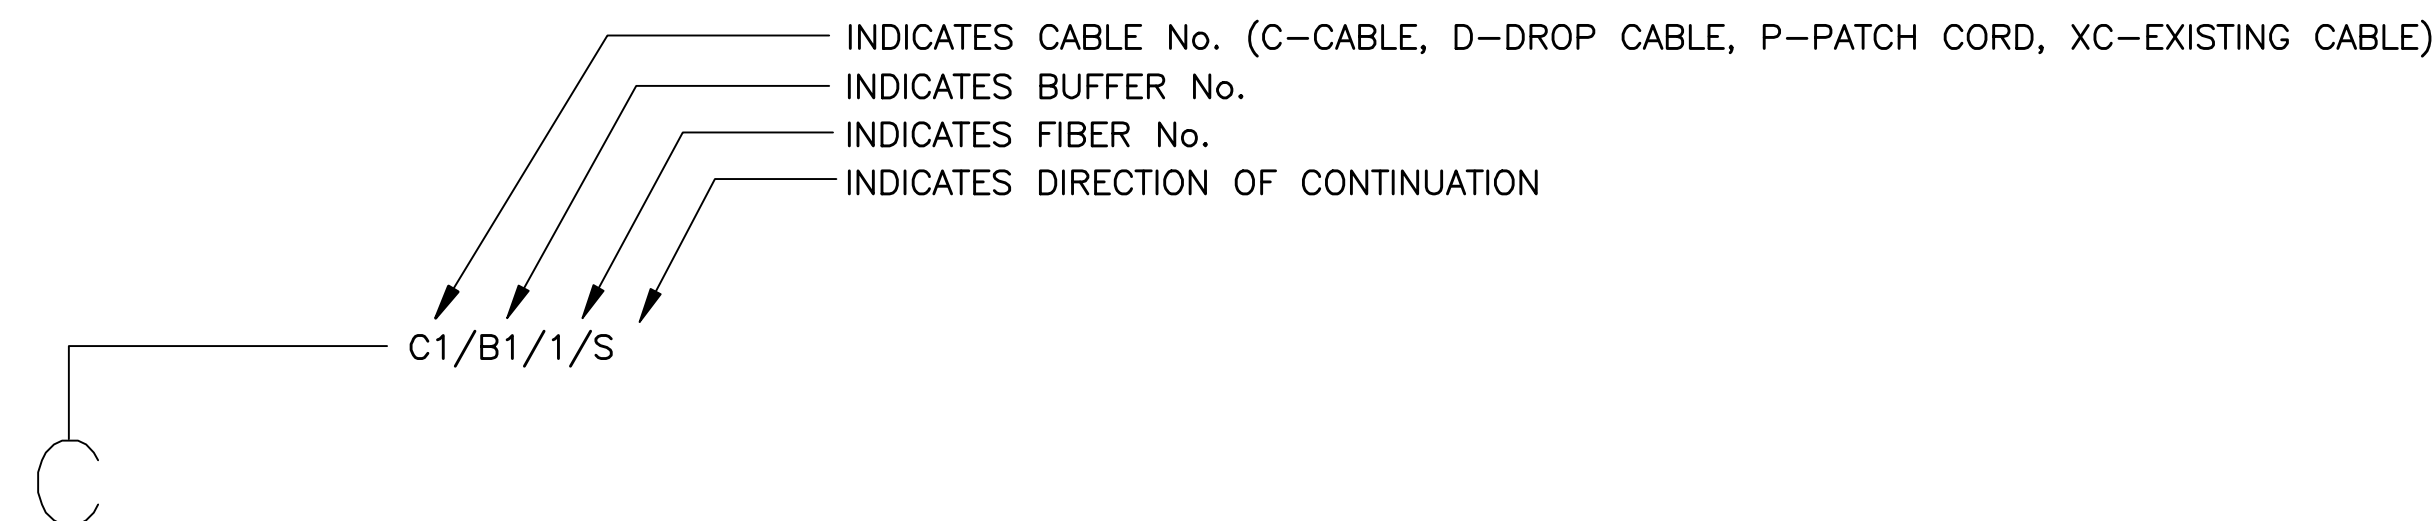

STANDARD PLAN NO. 906-07	DATED FEBRUARY 26, 2008	SHEET NO. 5 OF 5
-----------------------------	----------------------------	---------------------

TYPICAL FIBER OPTIC SPLICE DETAIL END-RUN

ENGINEERING DIVISION DEPARTMENT OF PUBLIC WORKS CITY OF BATON ROUGE & PARISH OF EAST BATON ROUGE			
DESIGNED T.E.D.	DRAWN G. VANNICE	CHECKED J. TAYLOR	APPROVED I. PARTENHEIMER

DATE	DESCRIPTION REVISIONS	BY