

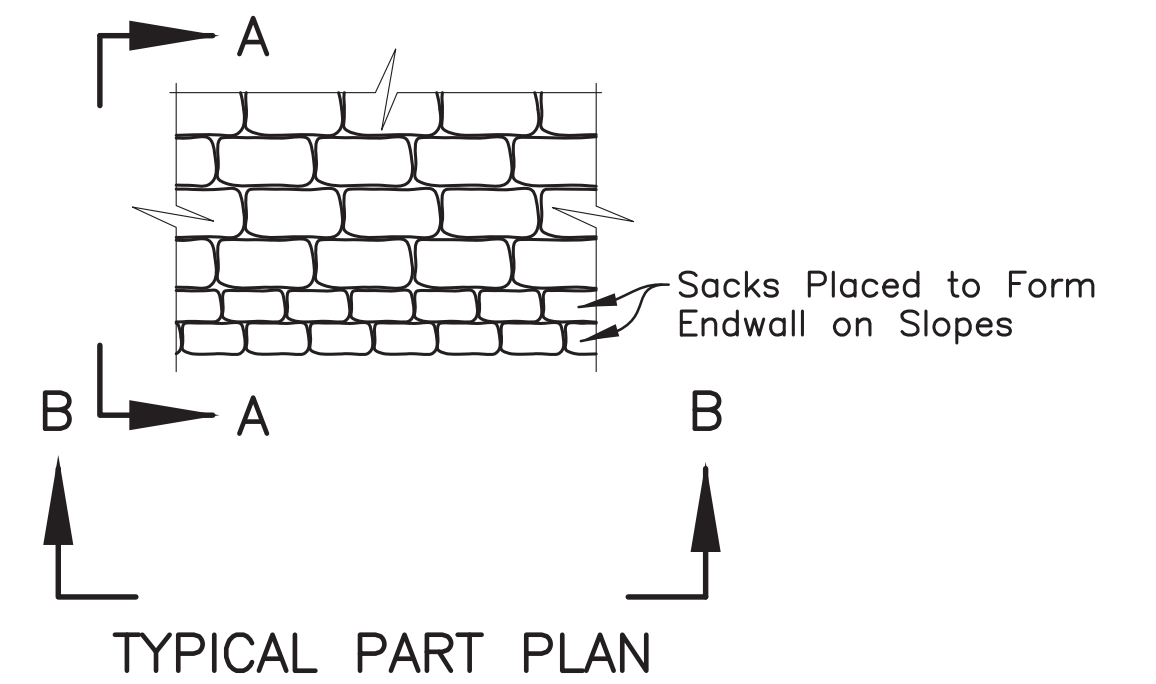
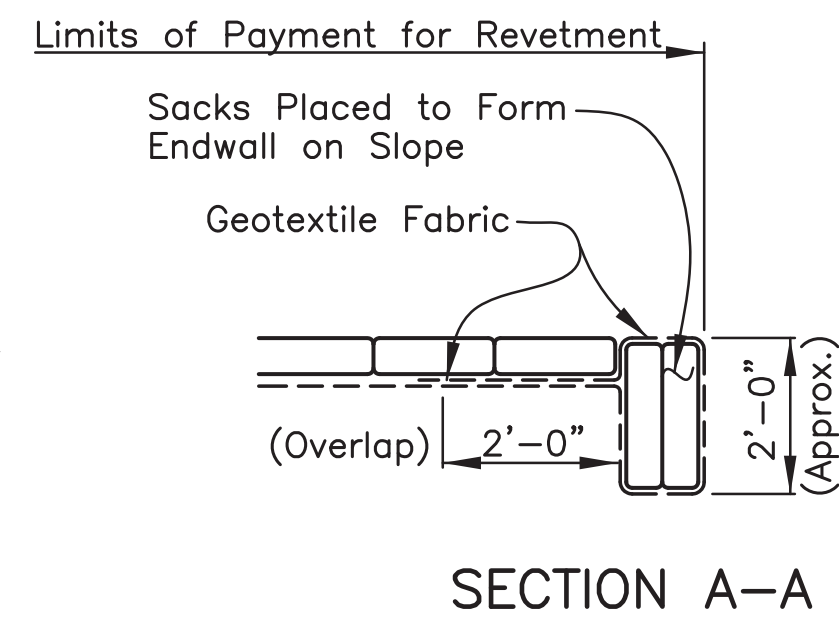
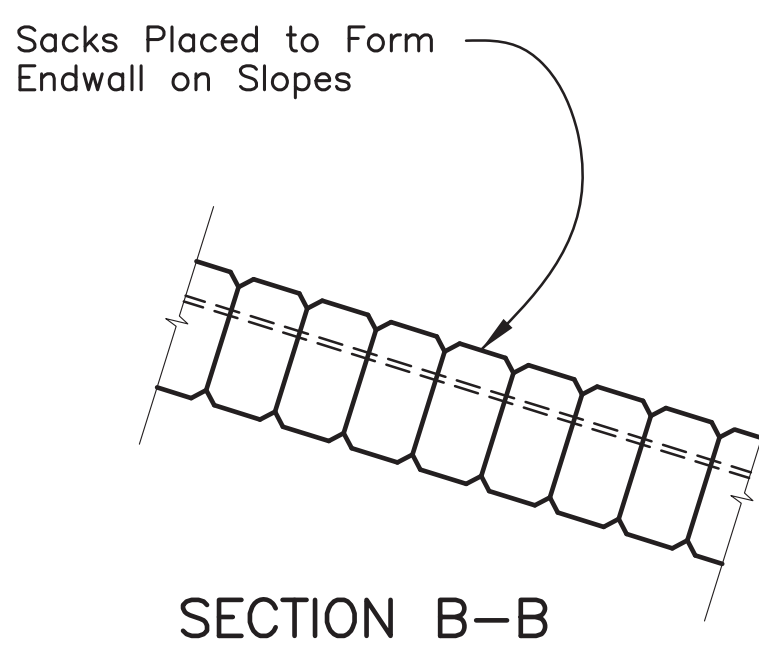
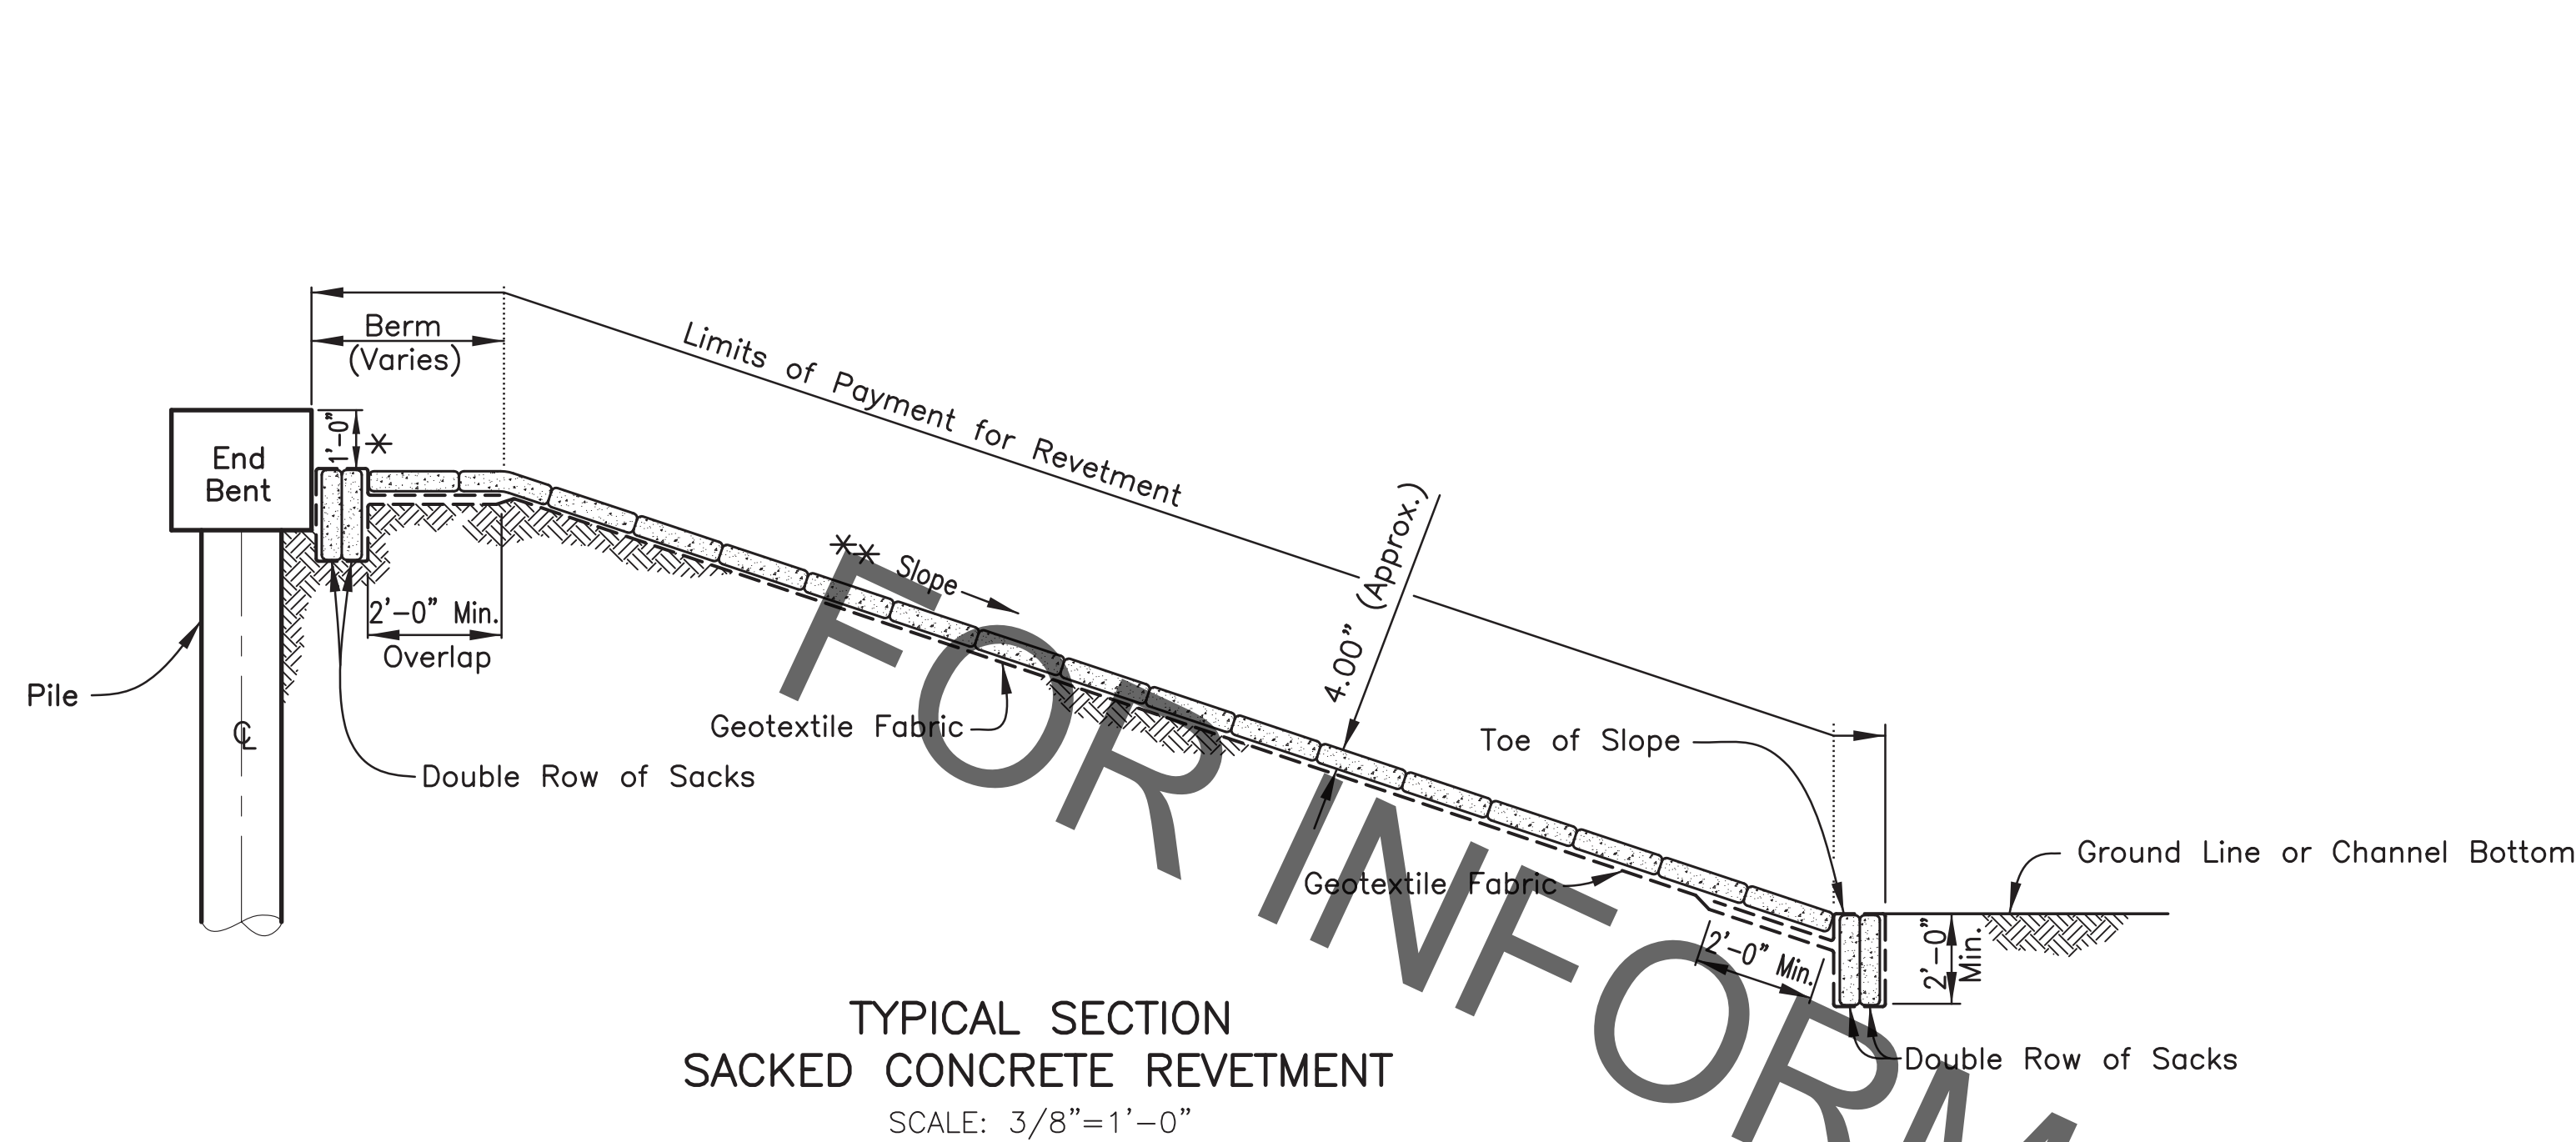


PROJECT NO.	SHEET

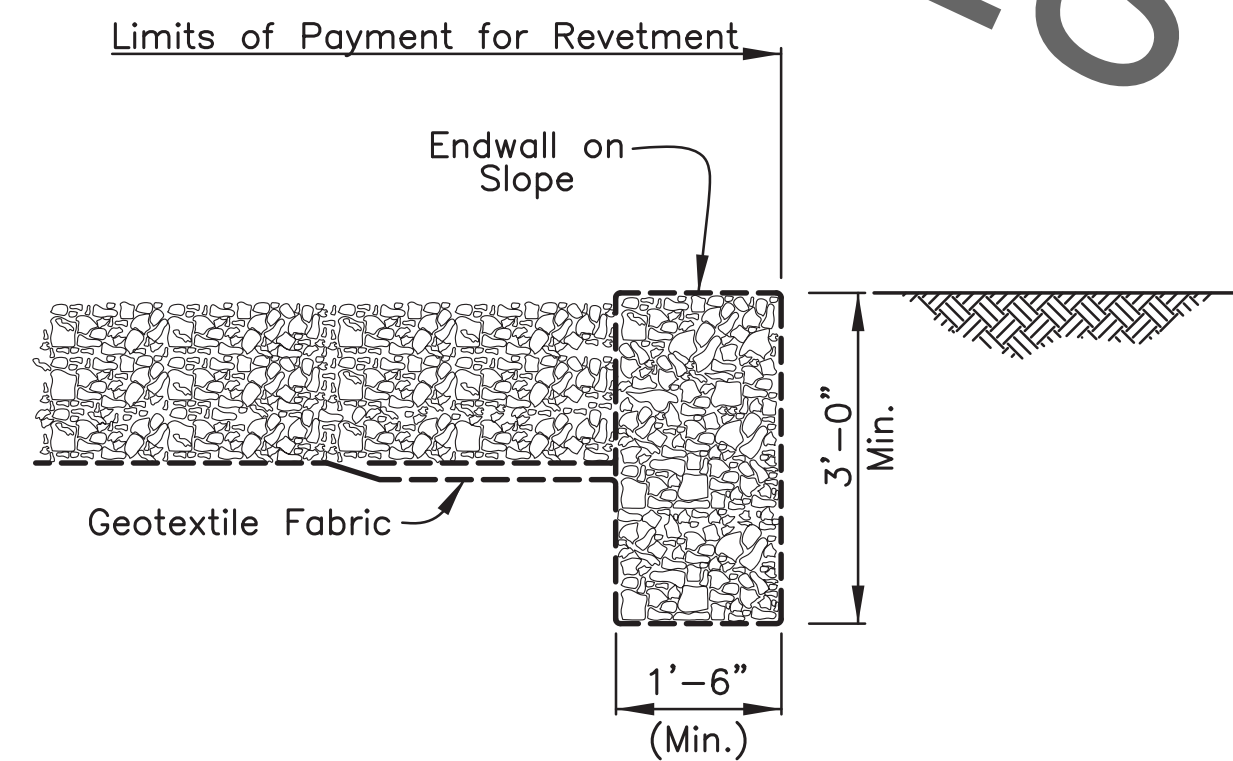

**ENDWALL DETAILS  
FOR SACKED CONCRETE REVETMENT**  
SCALE: N.T.S.

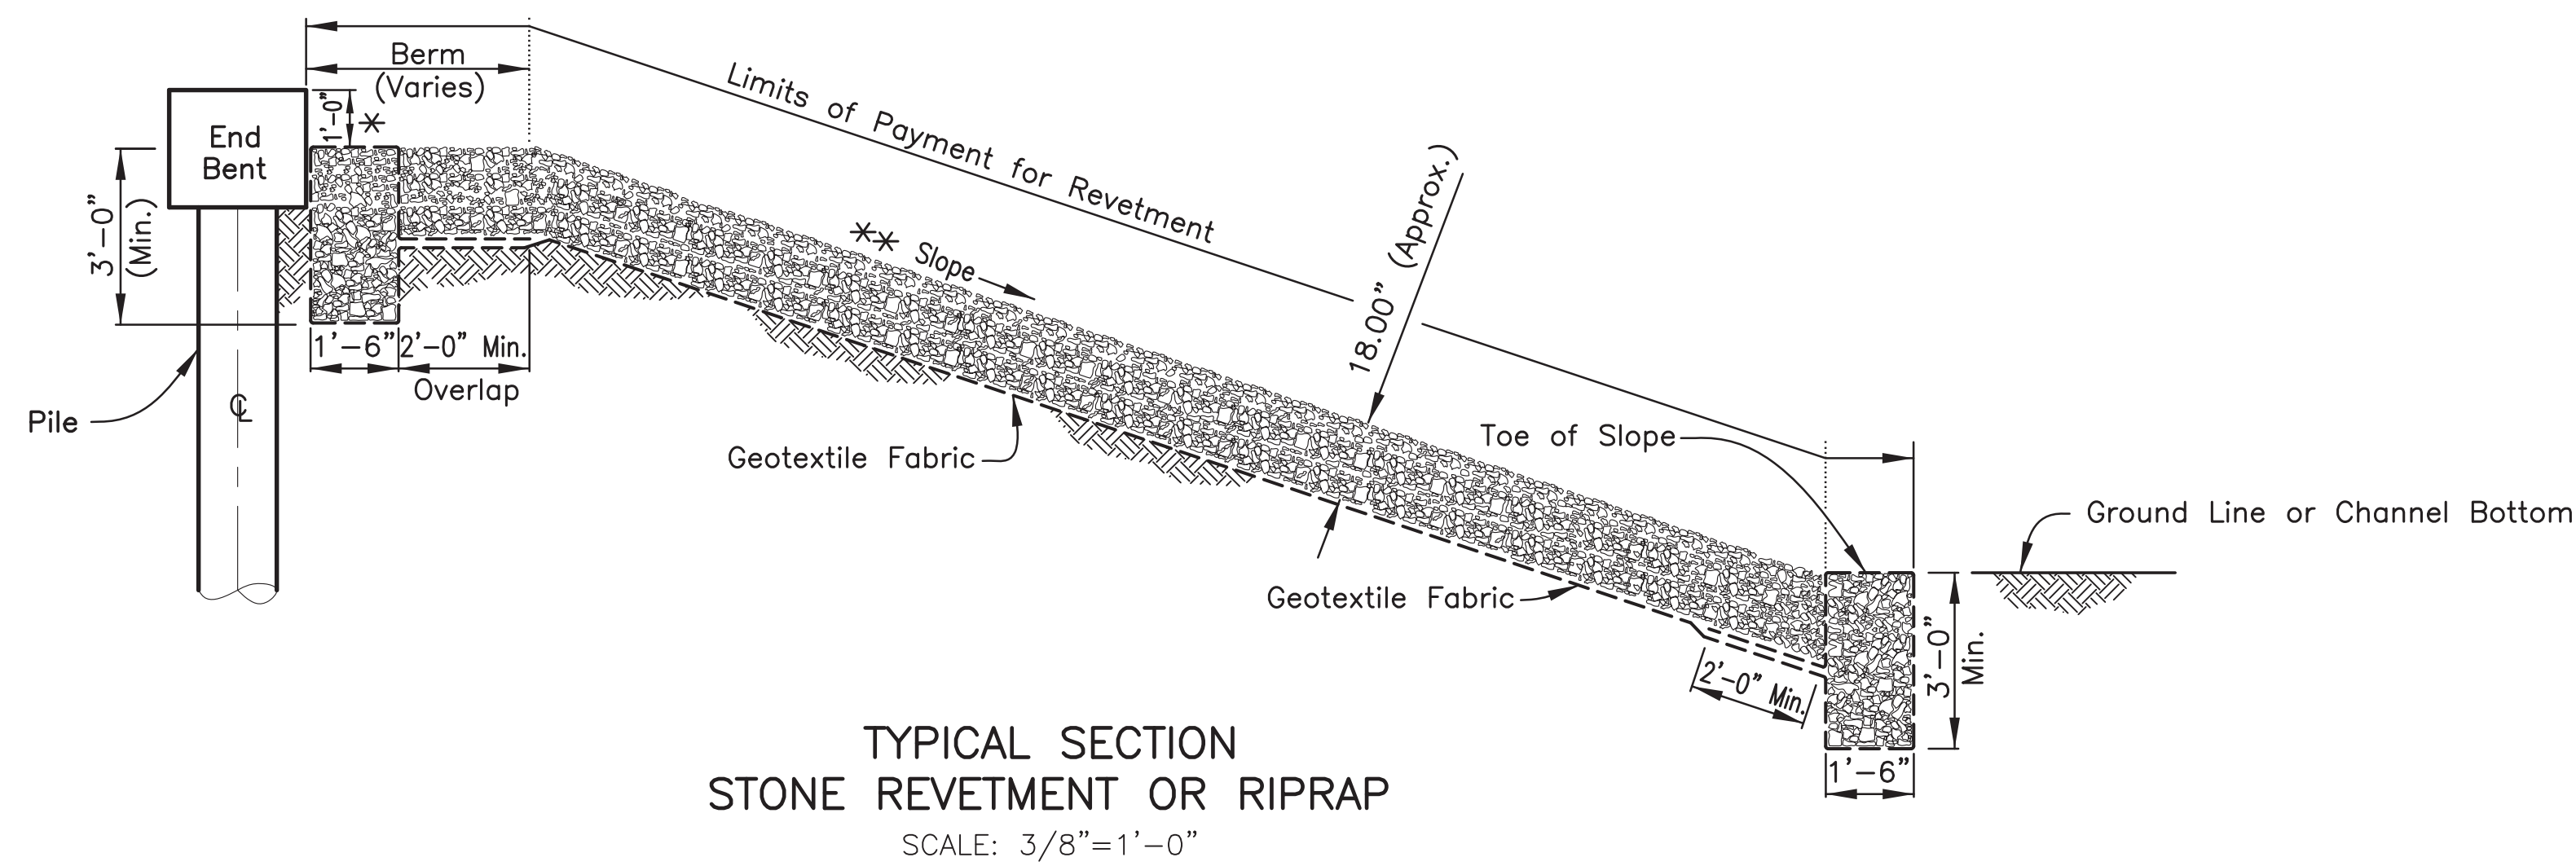

\* UNLESS OTHERWISE SHOWN ON PLANS  
\*\* SEE GENERAL PLAN FOR EMBANKMENT  
SLOPE AND LIMITS.



STANDARD PLAN NO. 704-01	DATED February 6, 2008	SHEET NO. 1 OF 1
-----------------------------	---------------------------	---------------------

**FLEXIBLE REVETMENT**

ENGINEERING DIVISION DEPARTMENT OF PUBLIC WORKS CITY OF BATON ROUGE & PARISH OF EAST BATON ROUGE			
DESIGNED R.BROADBENT	DRAWN G. VANNICE	CHECKED H. PYLANT	APPROVED T. STEPHENS

704-01