




PROJECT NO.	SHEET

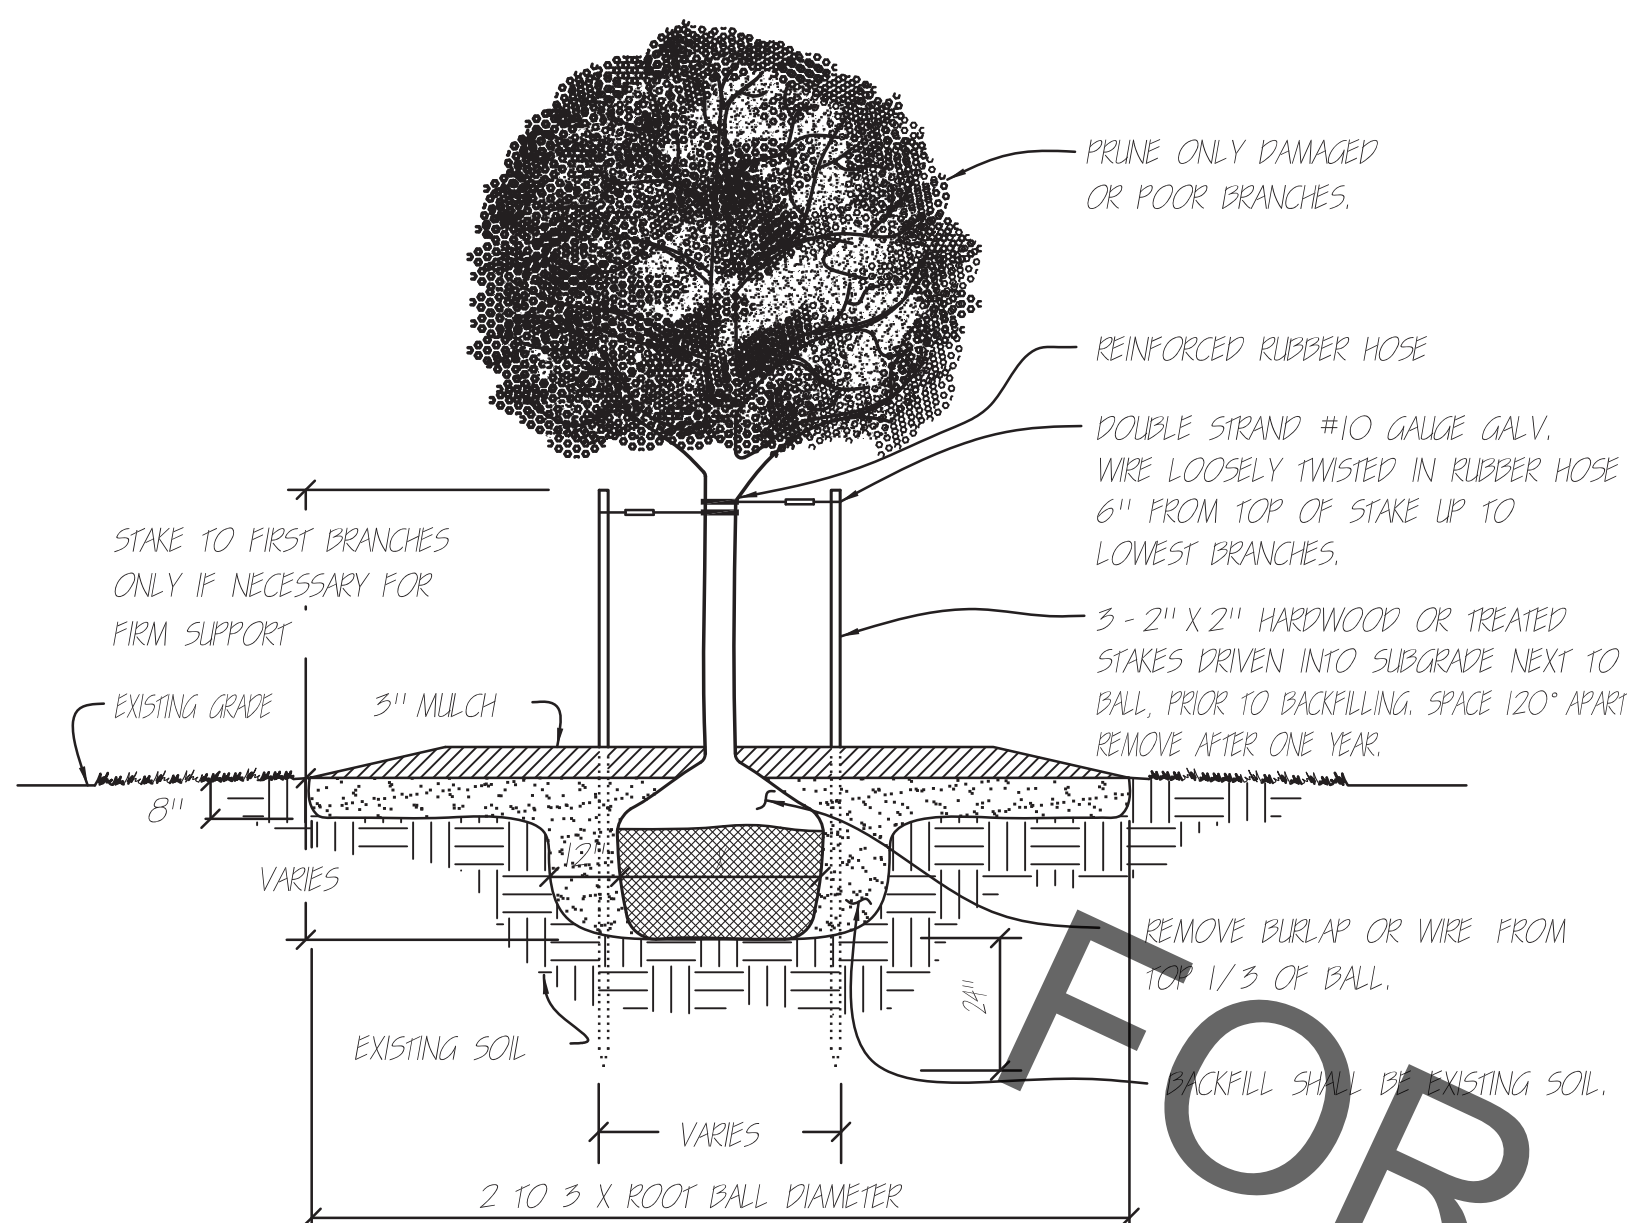


Tree Planting Detail A
(FOR TREES 3' TO 12' TALL)

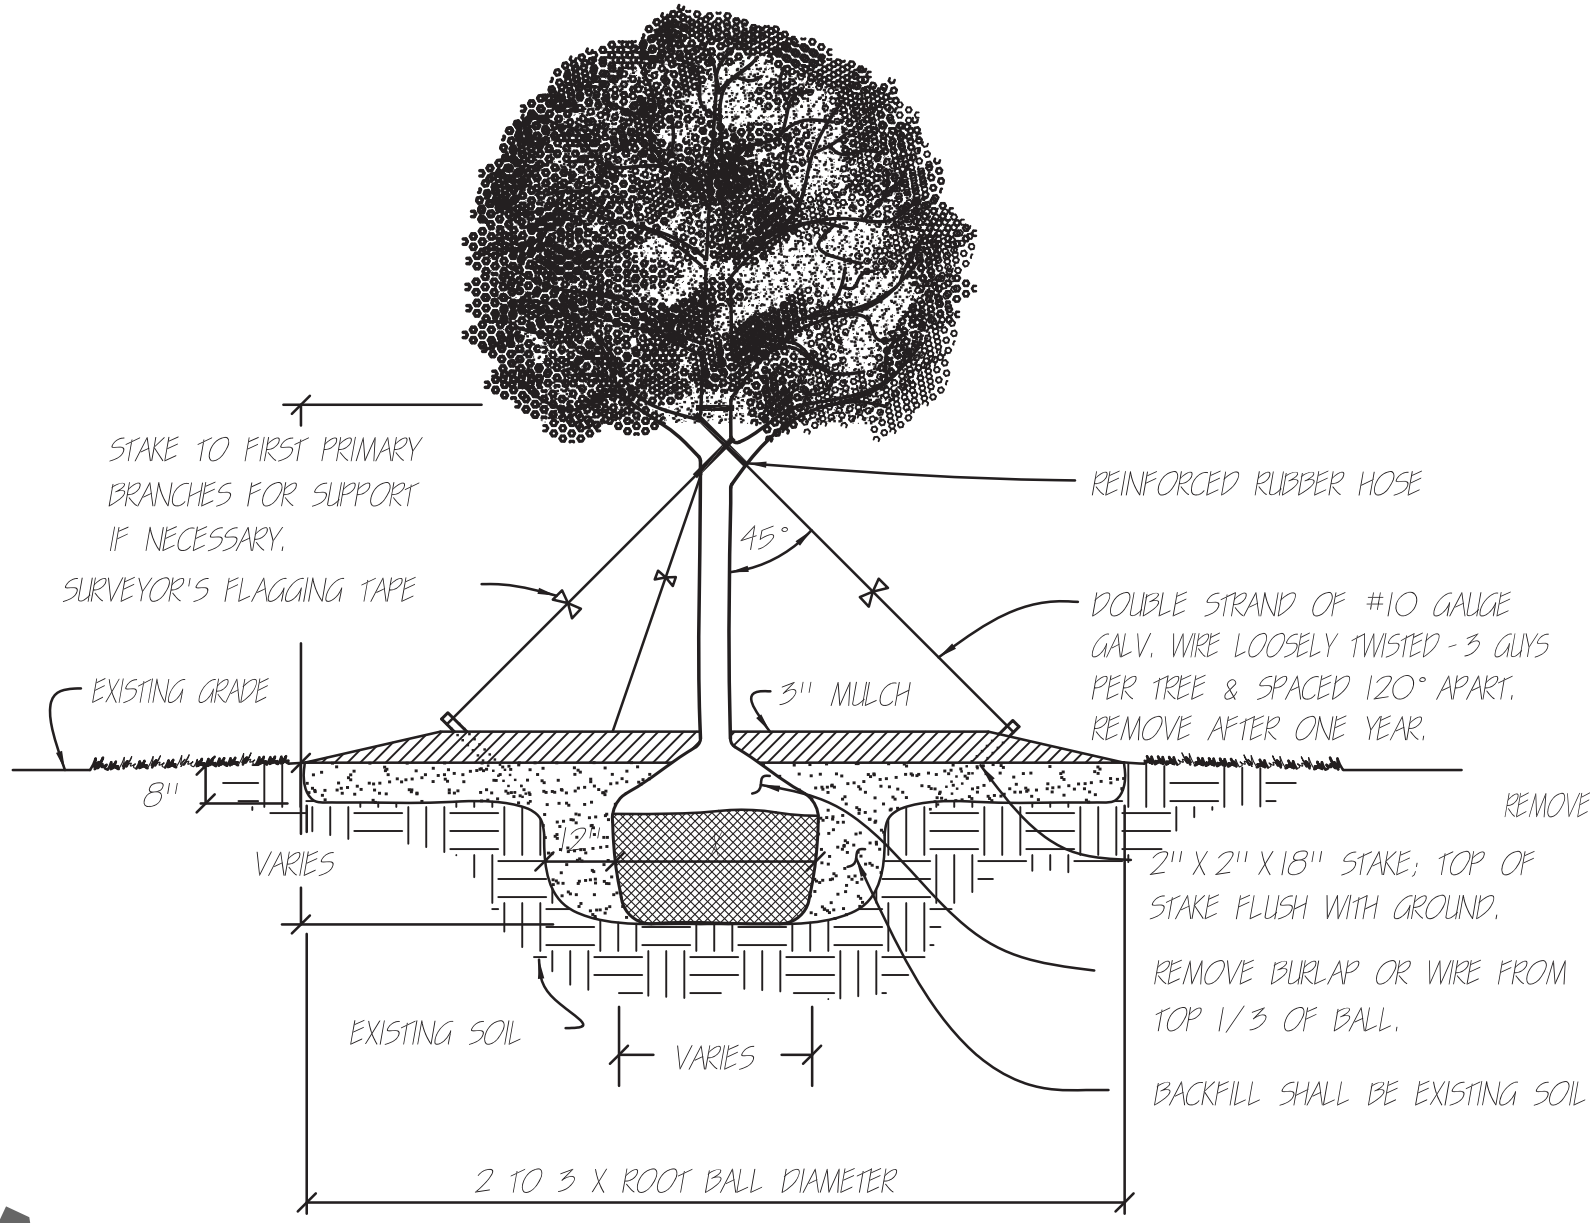


Tree Planting Detail B
(FOR TREES 12' TO 18' TALL)

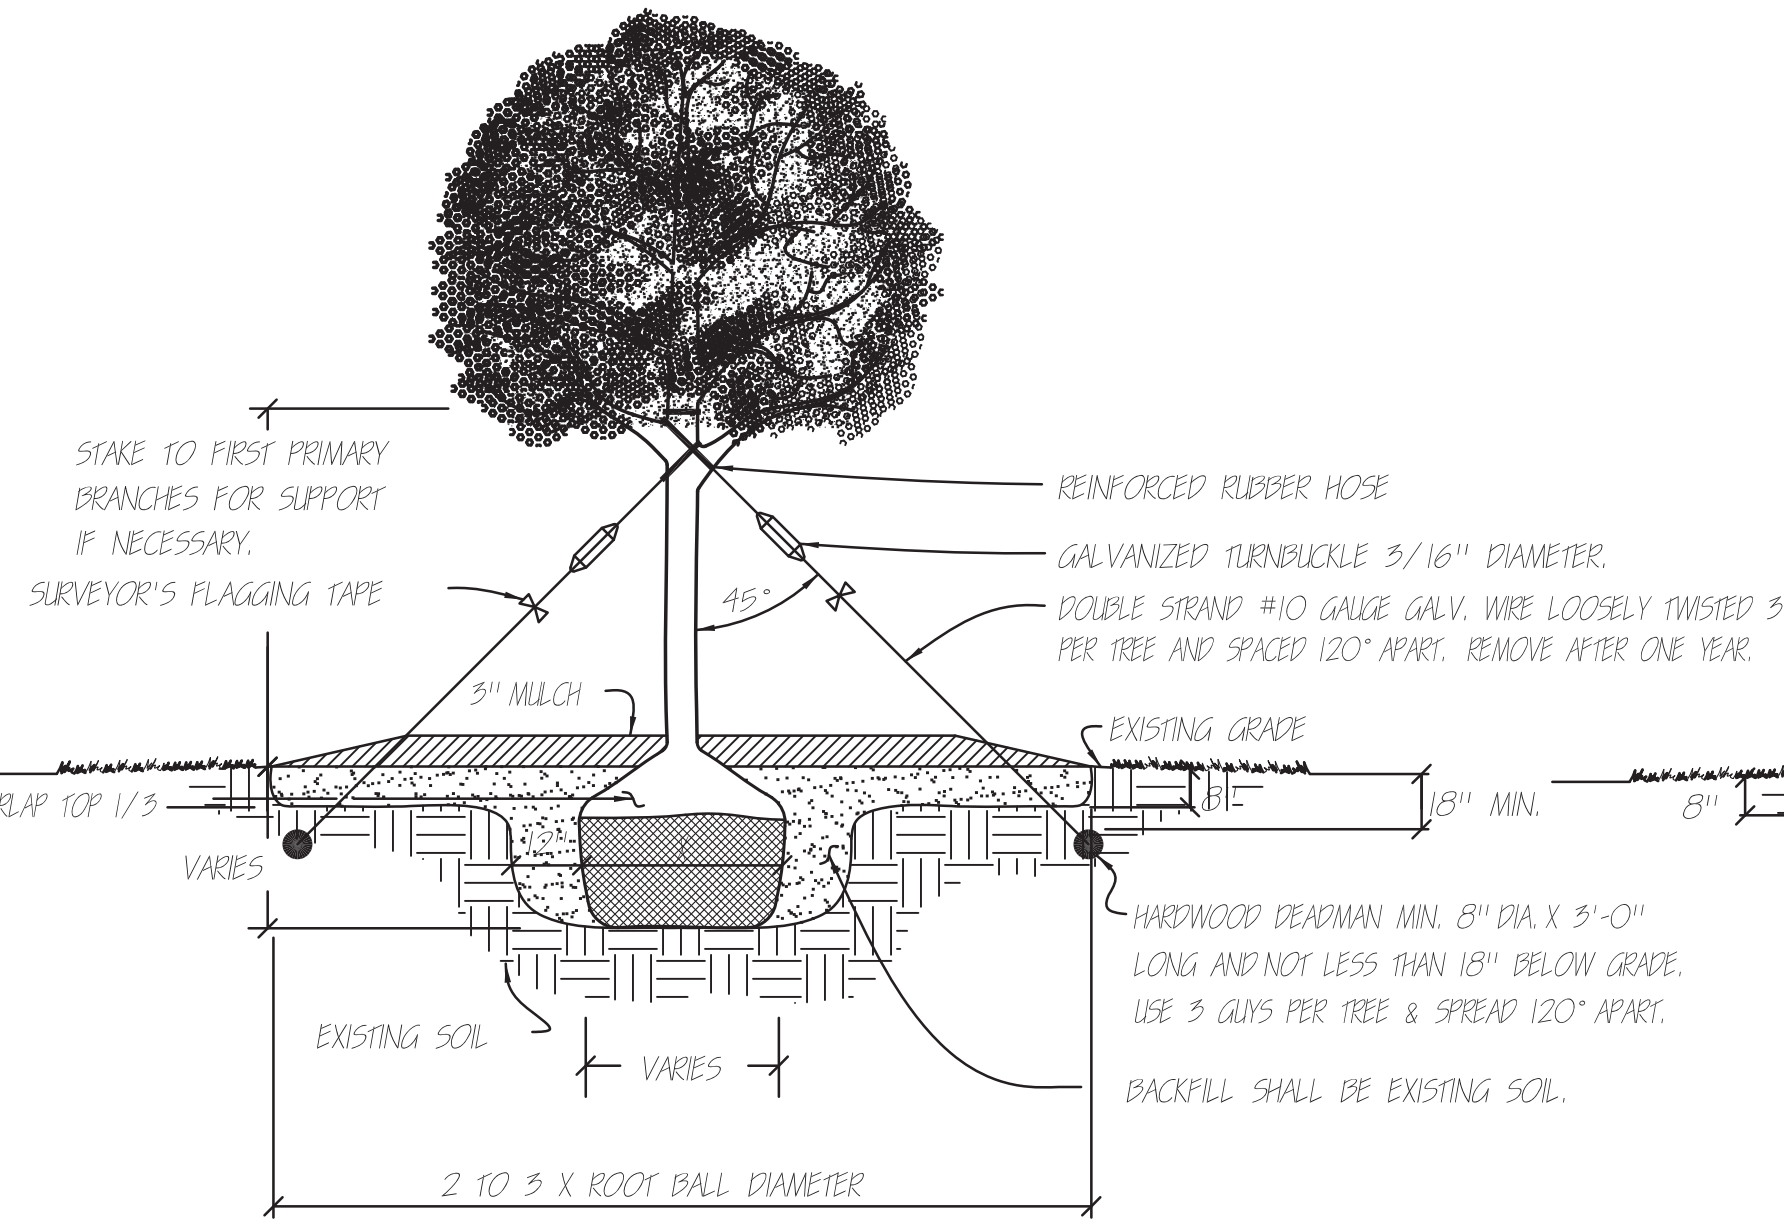


Tree Planting Detail C
(FOR TREES OVER 18' TALL)

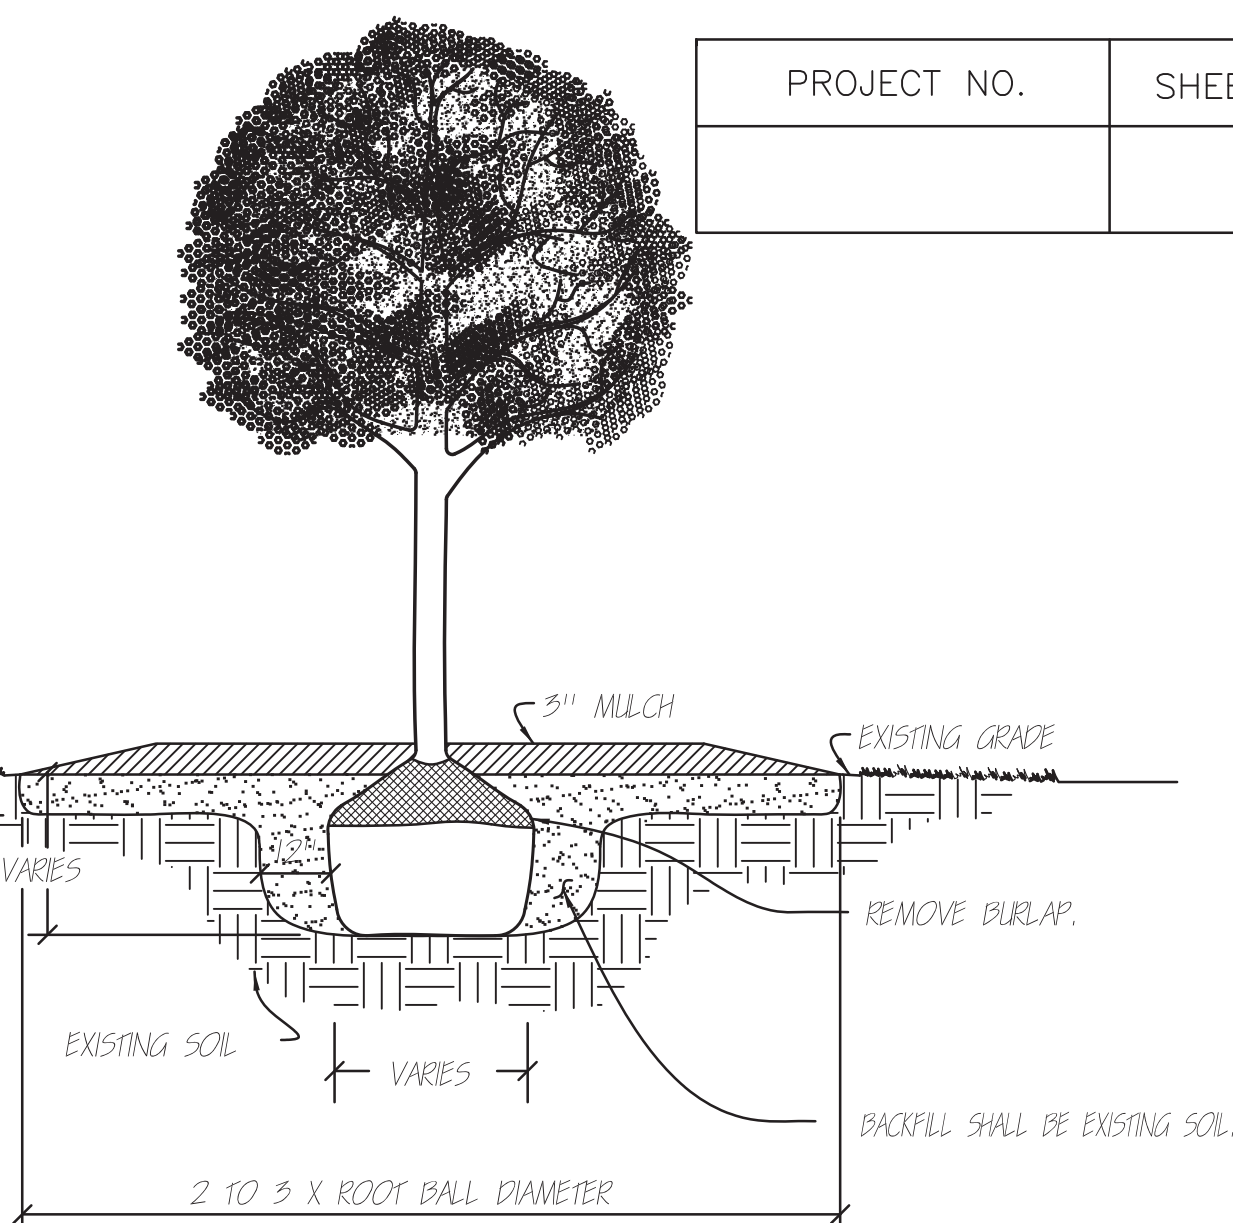


Tree Planting Detail D
(FOR SEEDLING TREES)

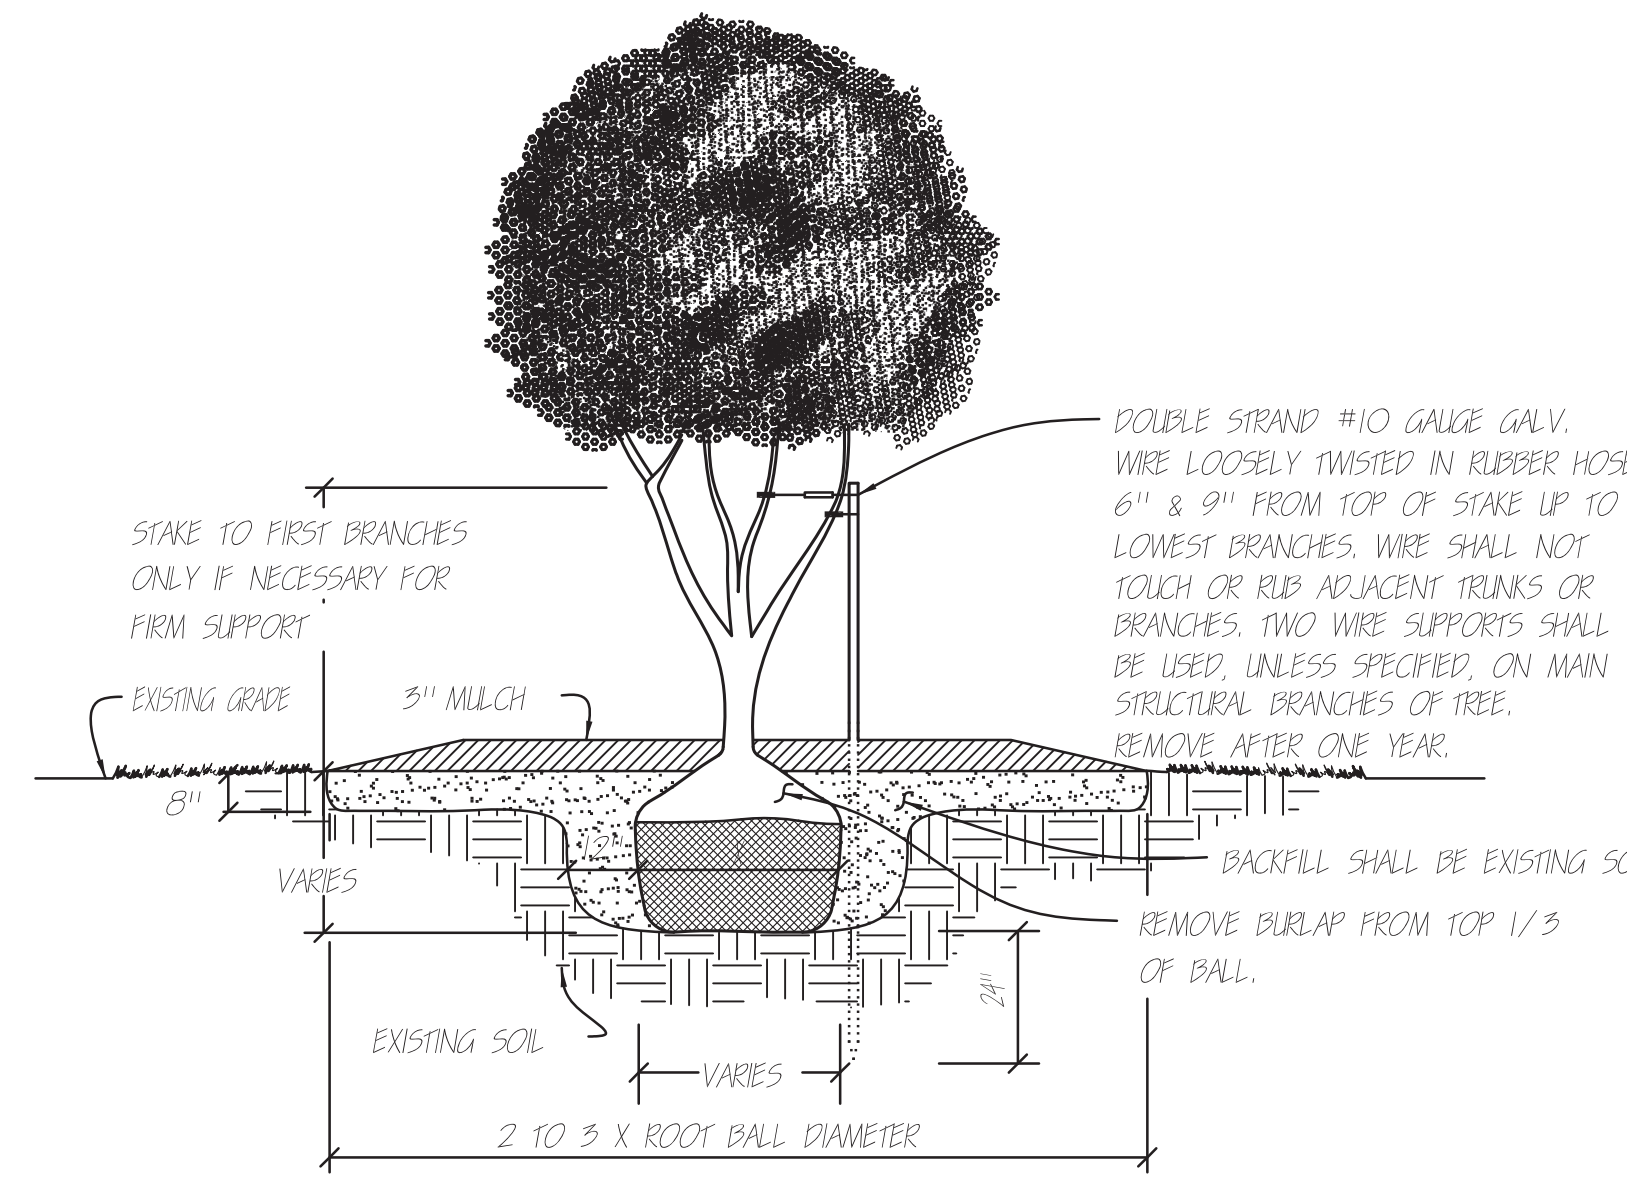


Tree Planting Detail E
MULTI TRUNK
(FOR TREES 3' TO 12' TALL)

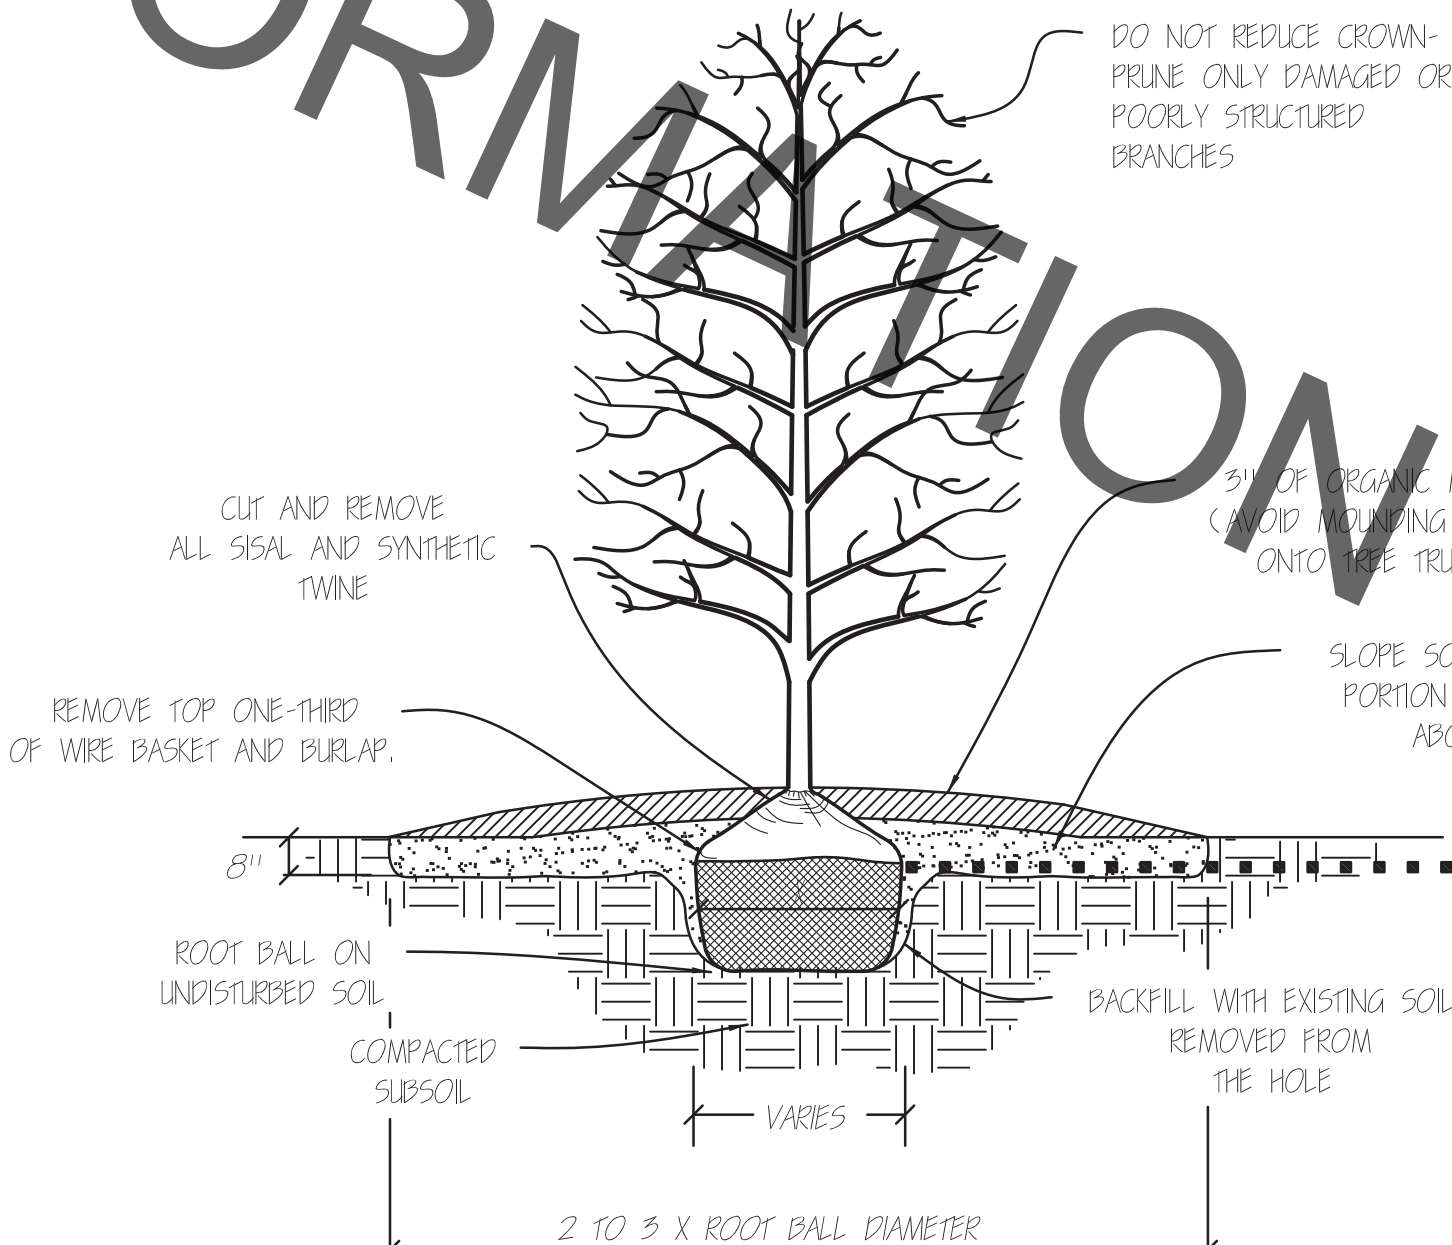


Tree Planting Detail F
(FOR POORLY DRAINED SOILS)

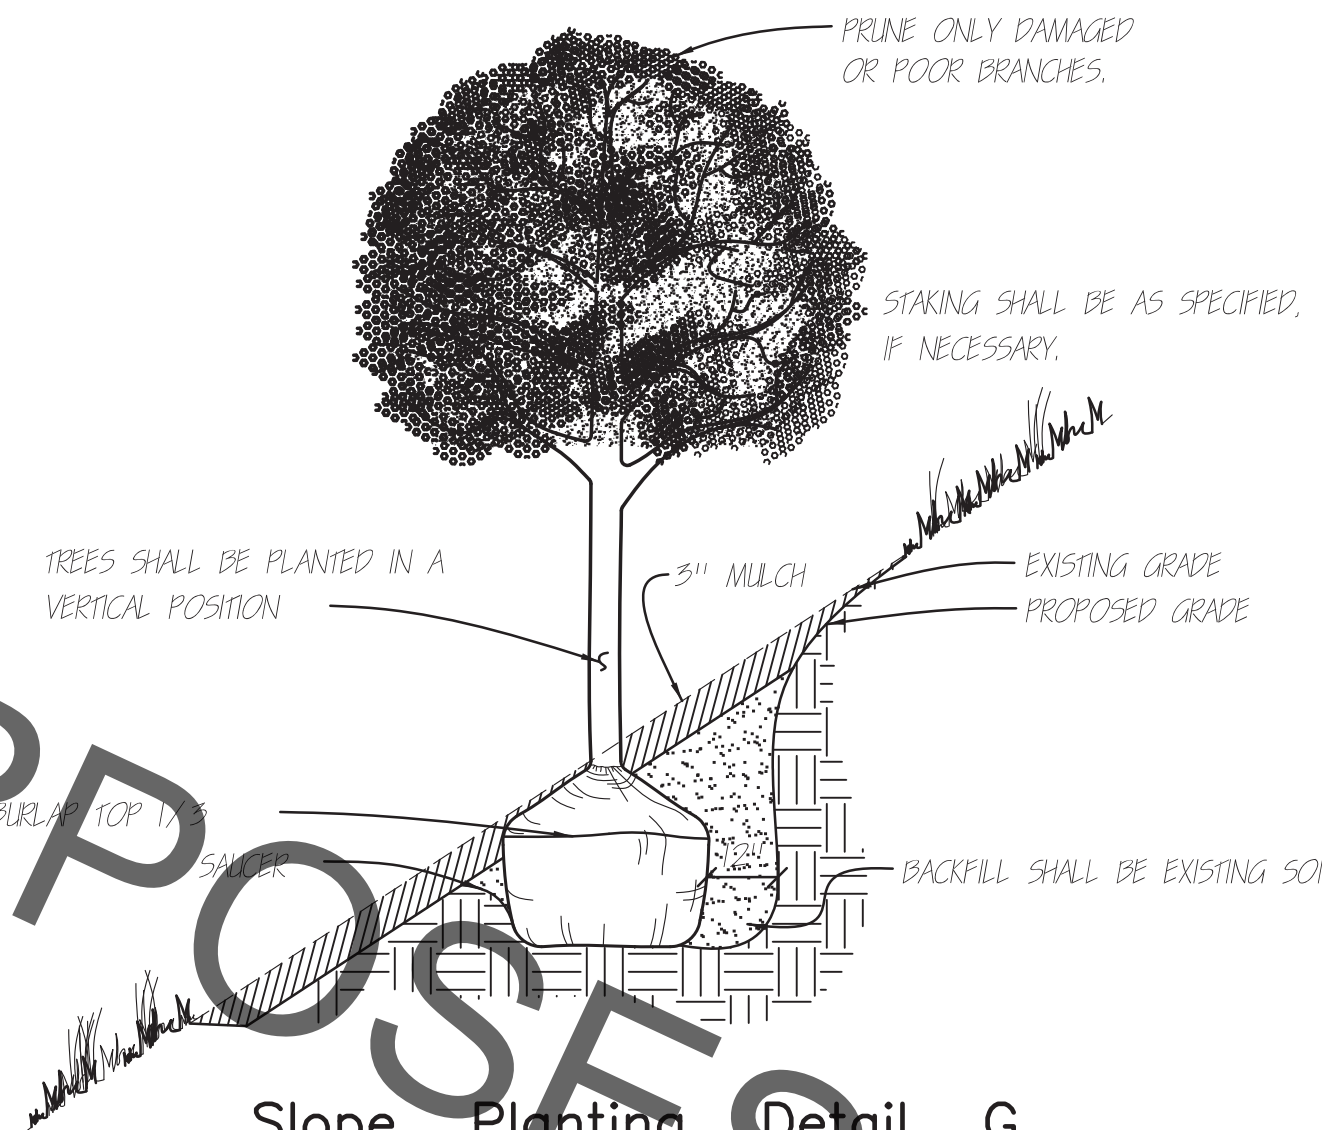


Slope Planting Detail G
(SEEDLING TREE SHOWN)

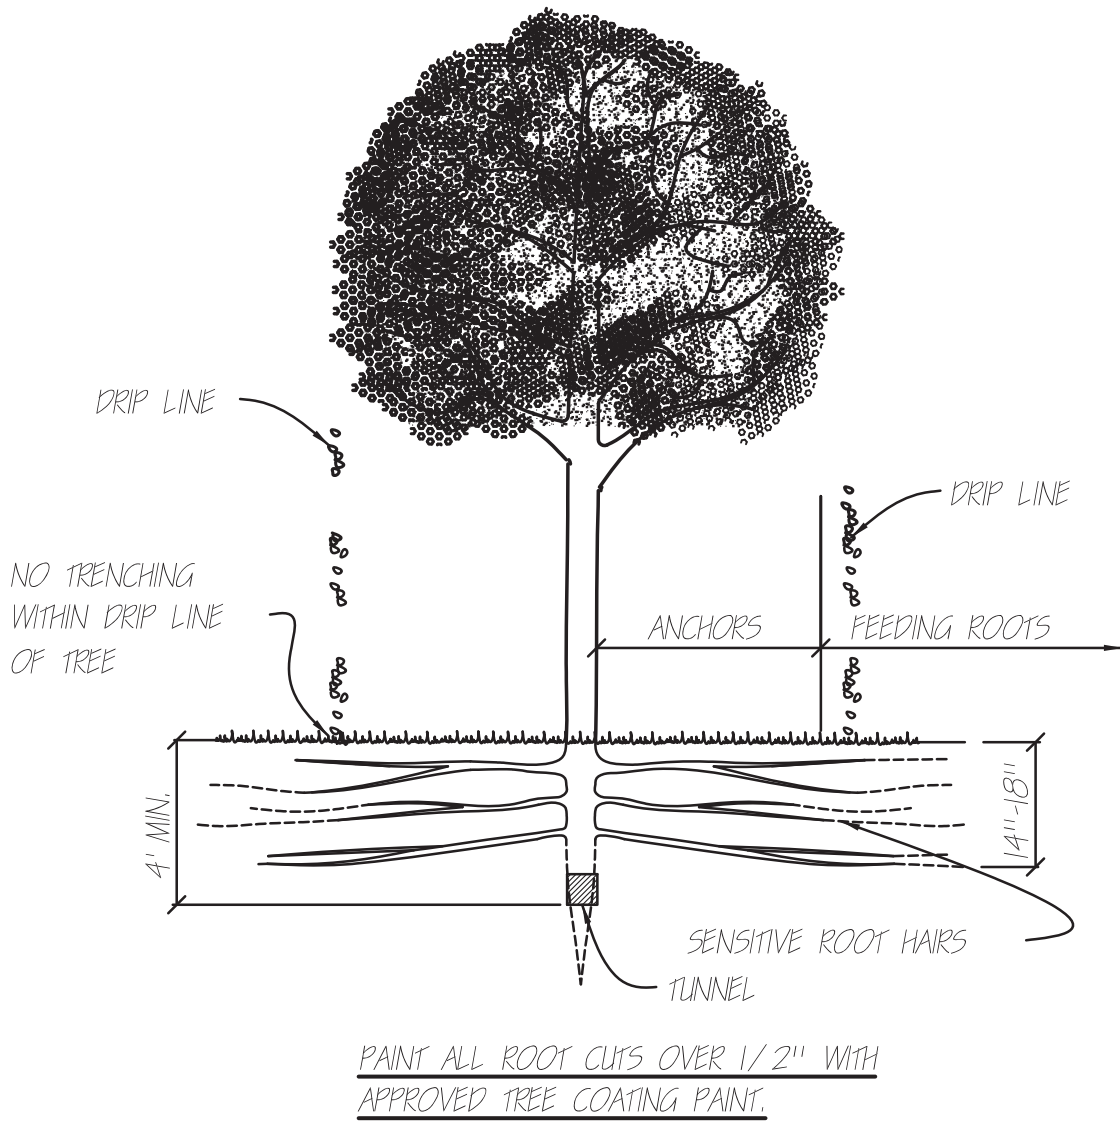


Trenching Detail H

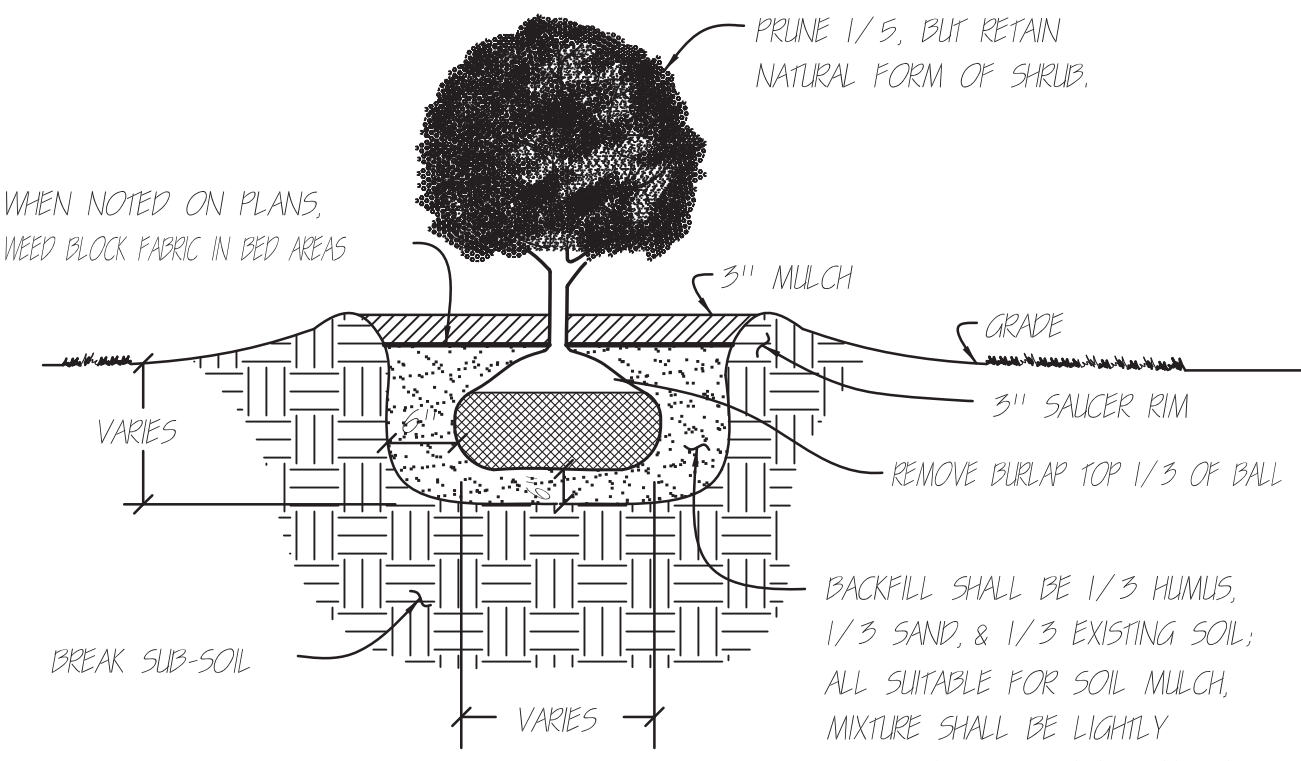


Shrub Planting Detail I

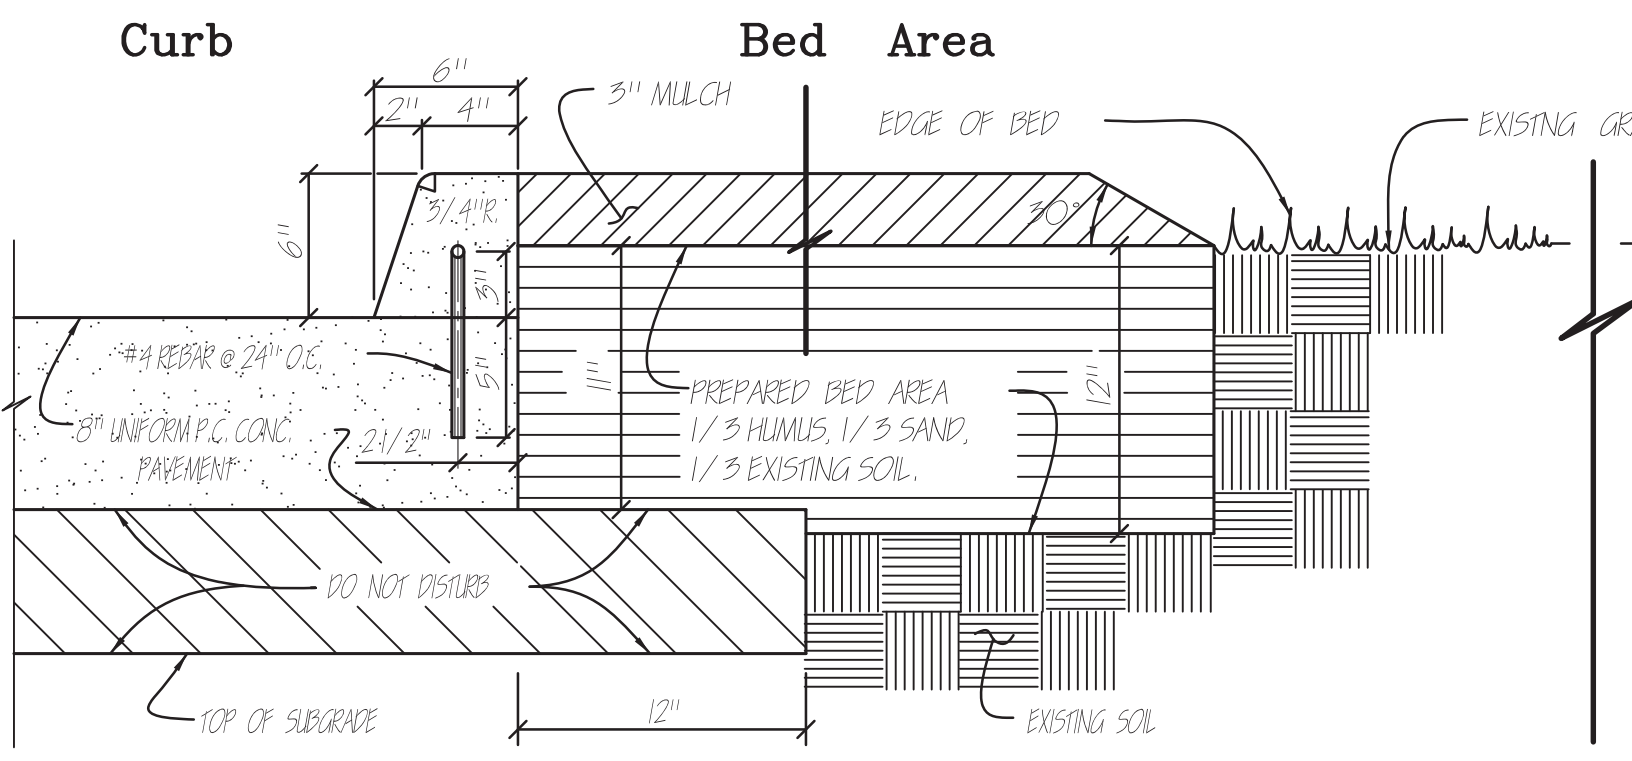

Typical Section of Curb and Bed Area Detail J

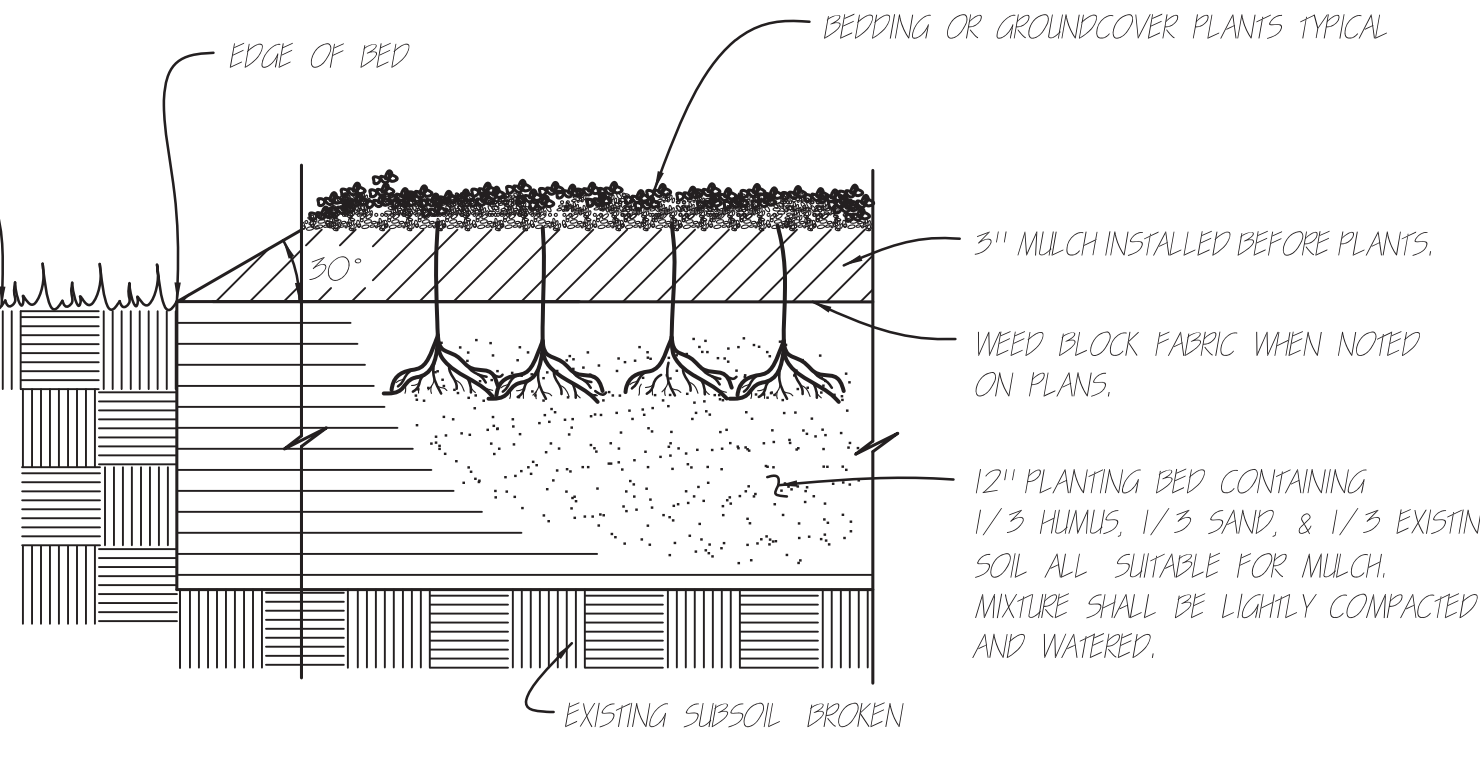

Ground Cover Planting Detail K

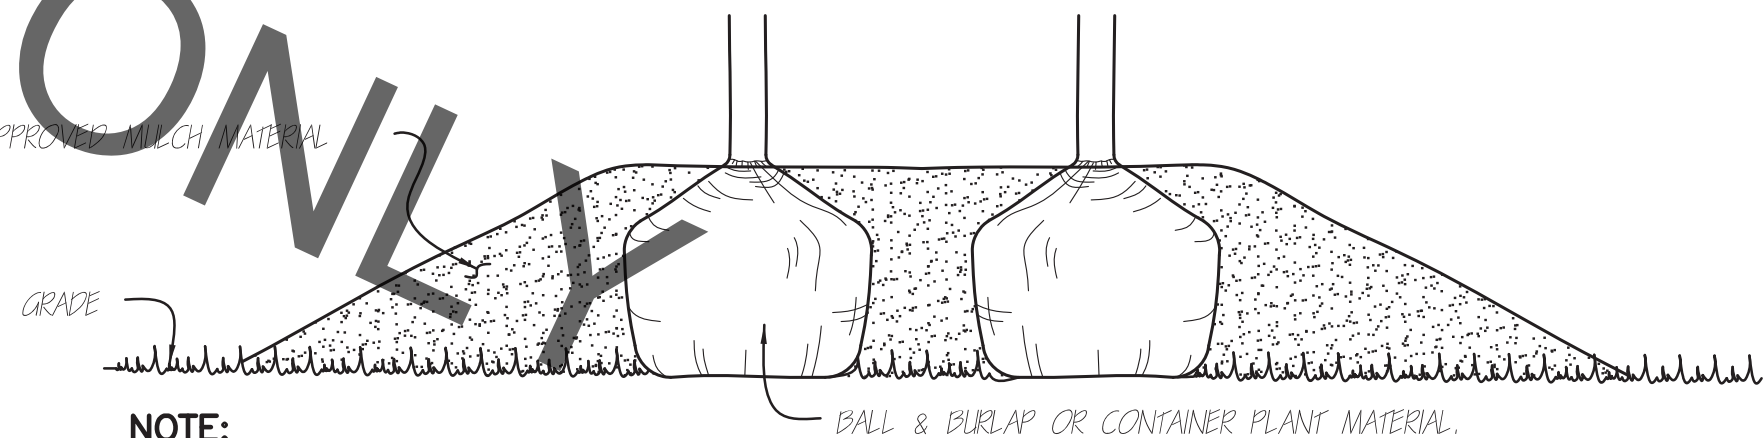

Temporary Storage Detail L

NOTE:
FOR SOIL AMENDMENTS INCLUDING FERTILIZER, SEE SPECIFICATIONS. COST OF SOIL AMENDMENTS SHALL BE INCLUDED IN PLANT MATERIAL COST.

CONTAINER PLANT MATERIAL SHALL ADHERE TO THE PLANTING REQUIREMENTS SHOWN ABOVE LESS BURLAP NOTES.

STAKES SHALL BE REMOVED AT ONE YEAR FROM PLANTING OR AT END OF WARRANTY PERIOD.

NOTE: The latest American Standard for Nursery Stock shall apply throughout as approved by the National Standards Institute, Inc.

DATE	DESCRIPTION	BY

STANDARD PLAN NO.	DATED	SHEET NO.
904-01	February 8, 2008	1 OF 1
PLANTING DETAILS		
ENGINEERING DIVISION DEPARTMENT OF PUBLIC WORKS CITY OF BATON ROUGE & PARISH OF EAST BATON ROUGE		
DESIGNED	DRAWN	CHECKED
G. JONES	G. VANNICE	G. JONES
		T. STEPHENS