

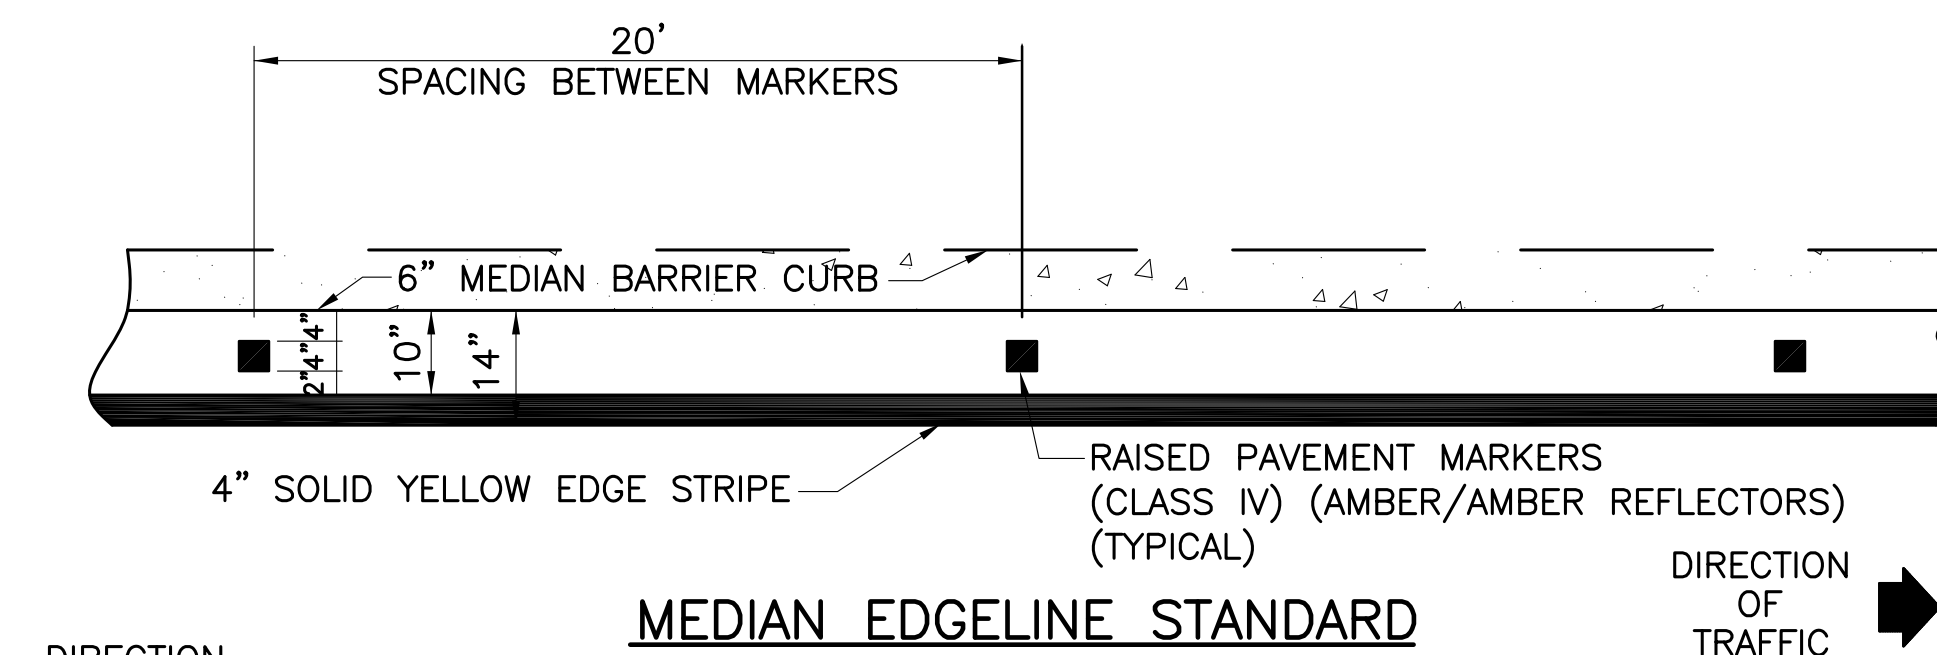
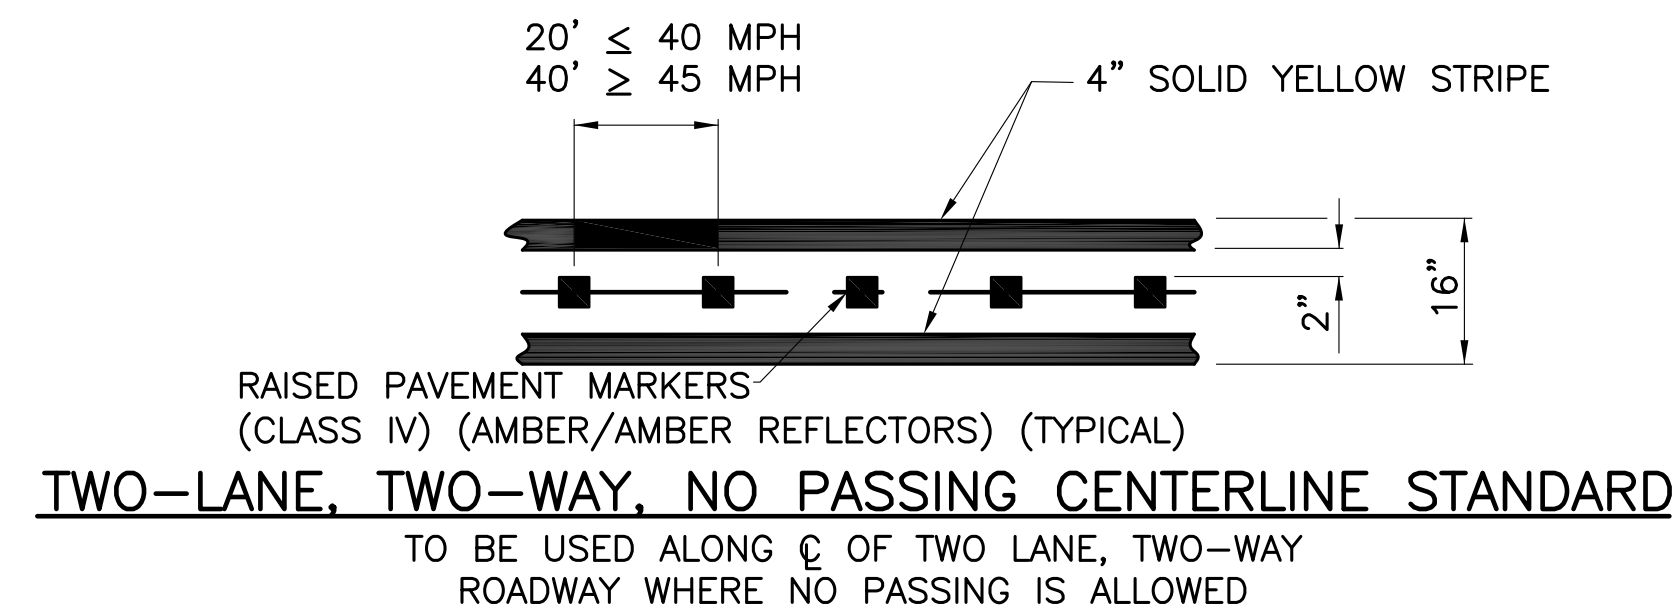
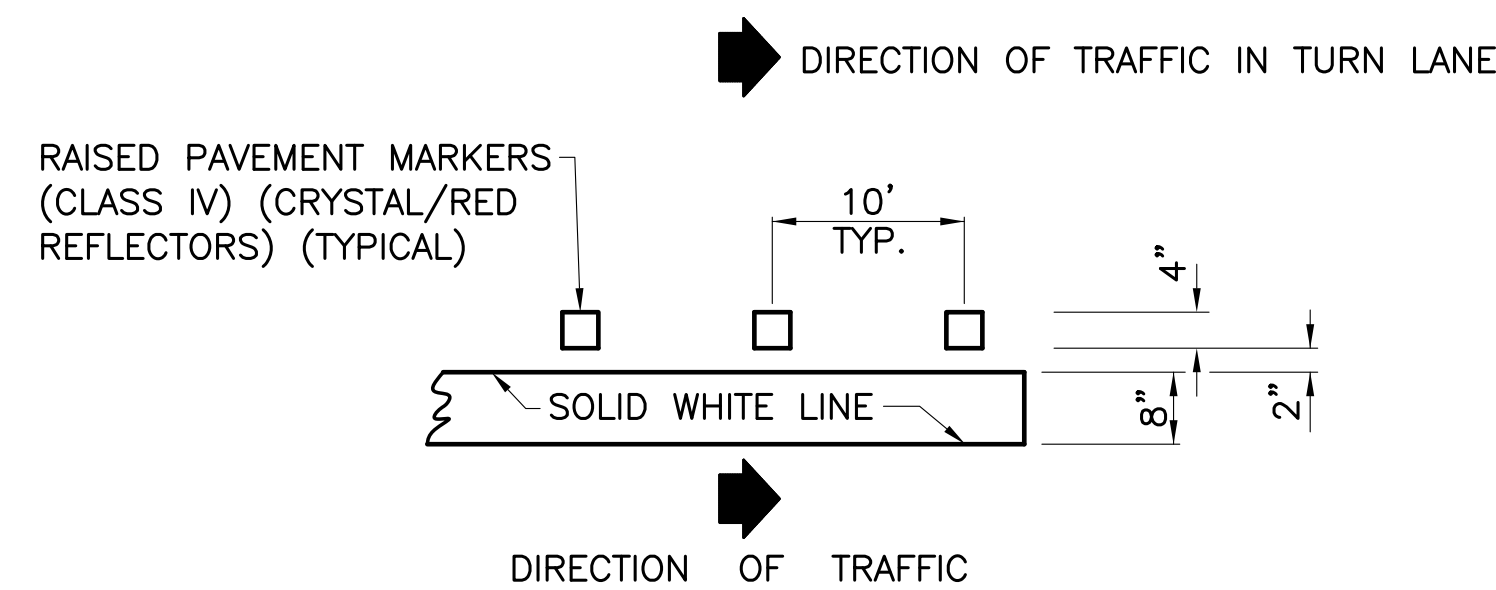
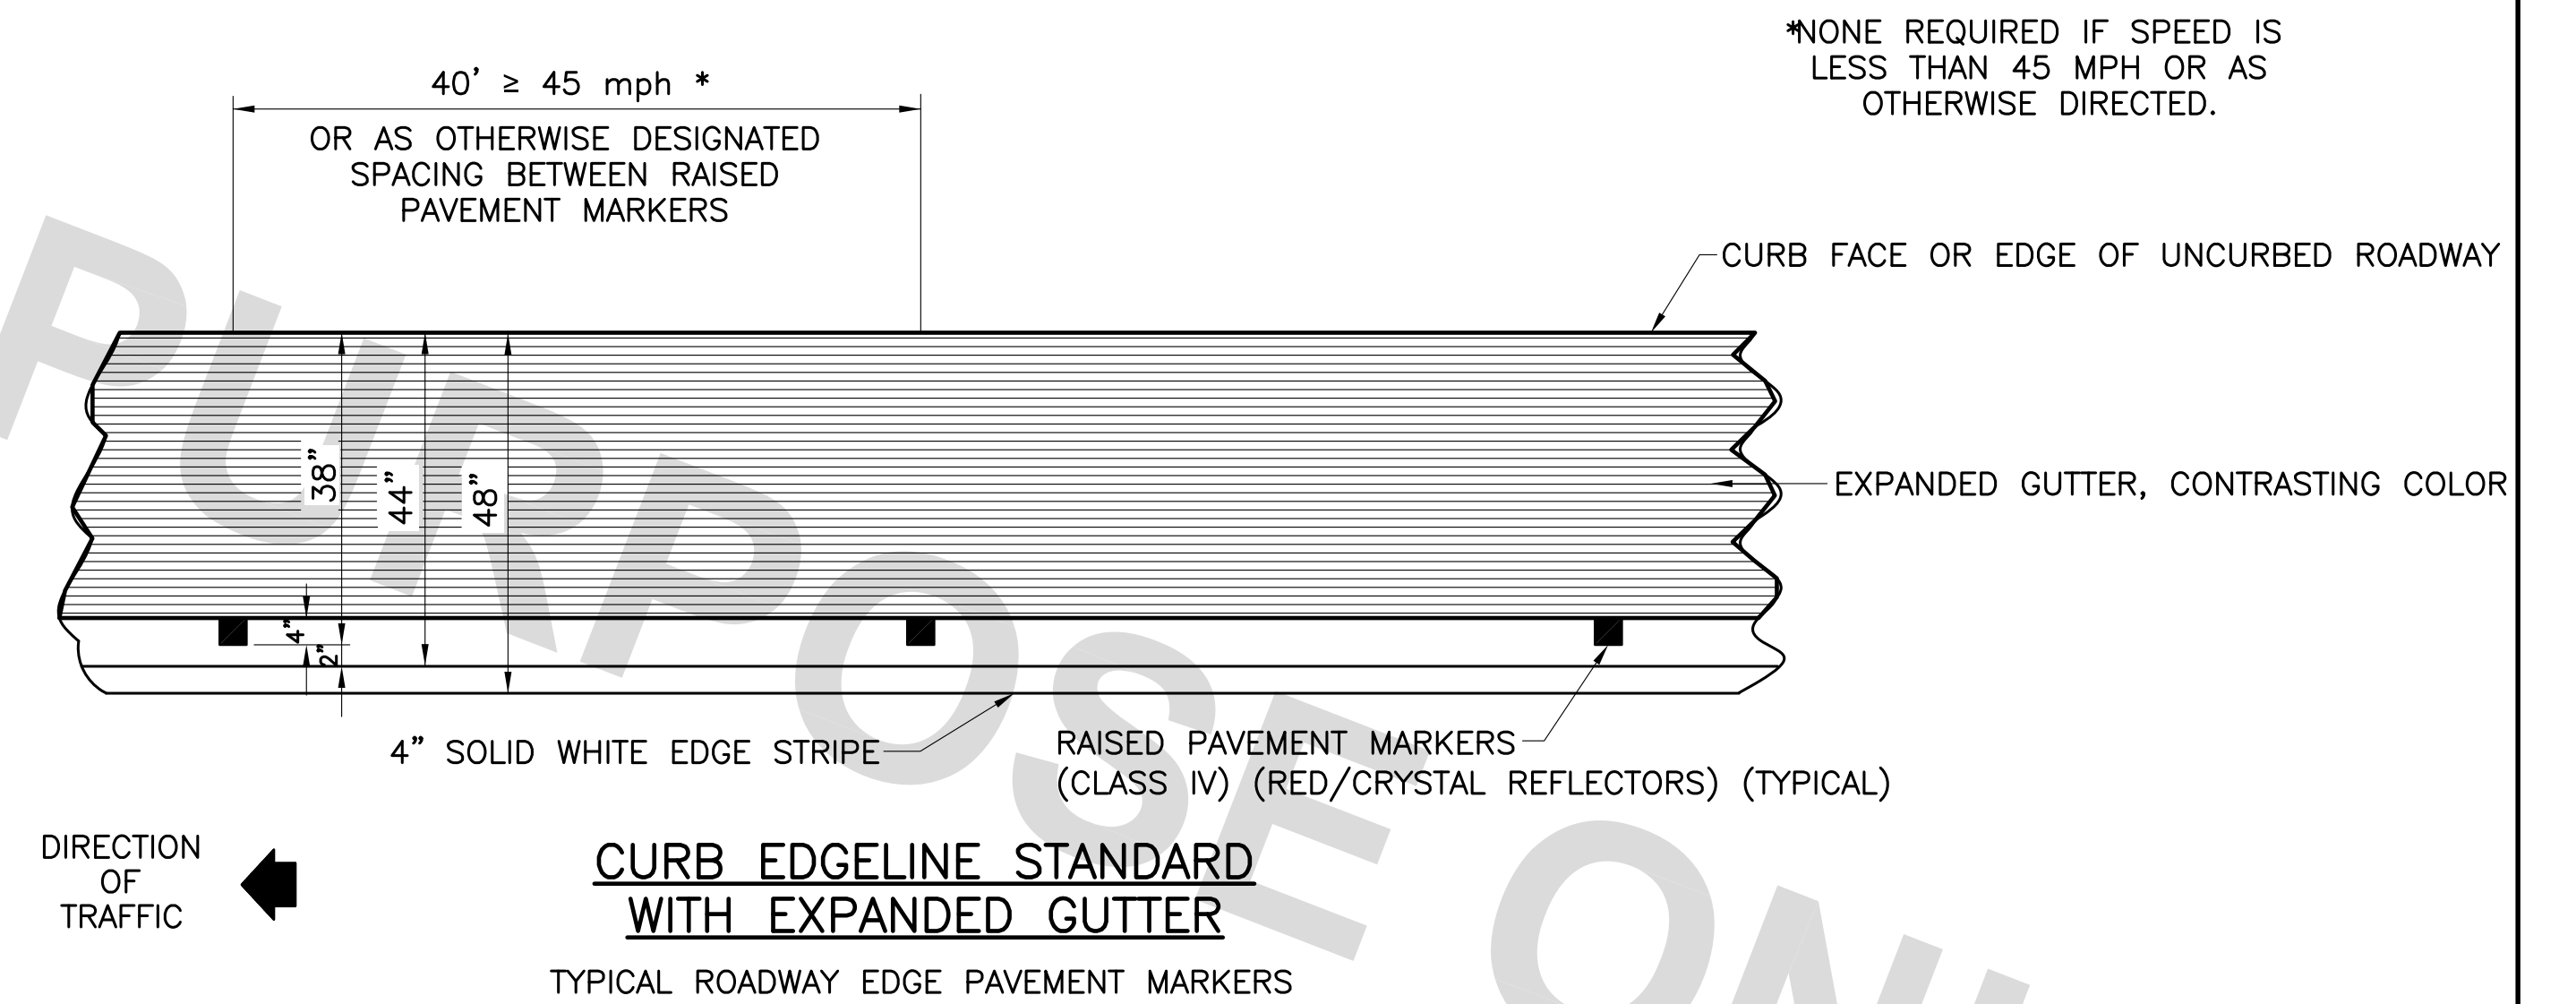
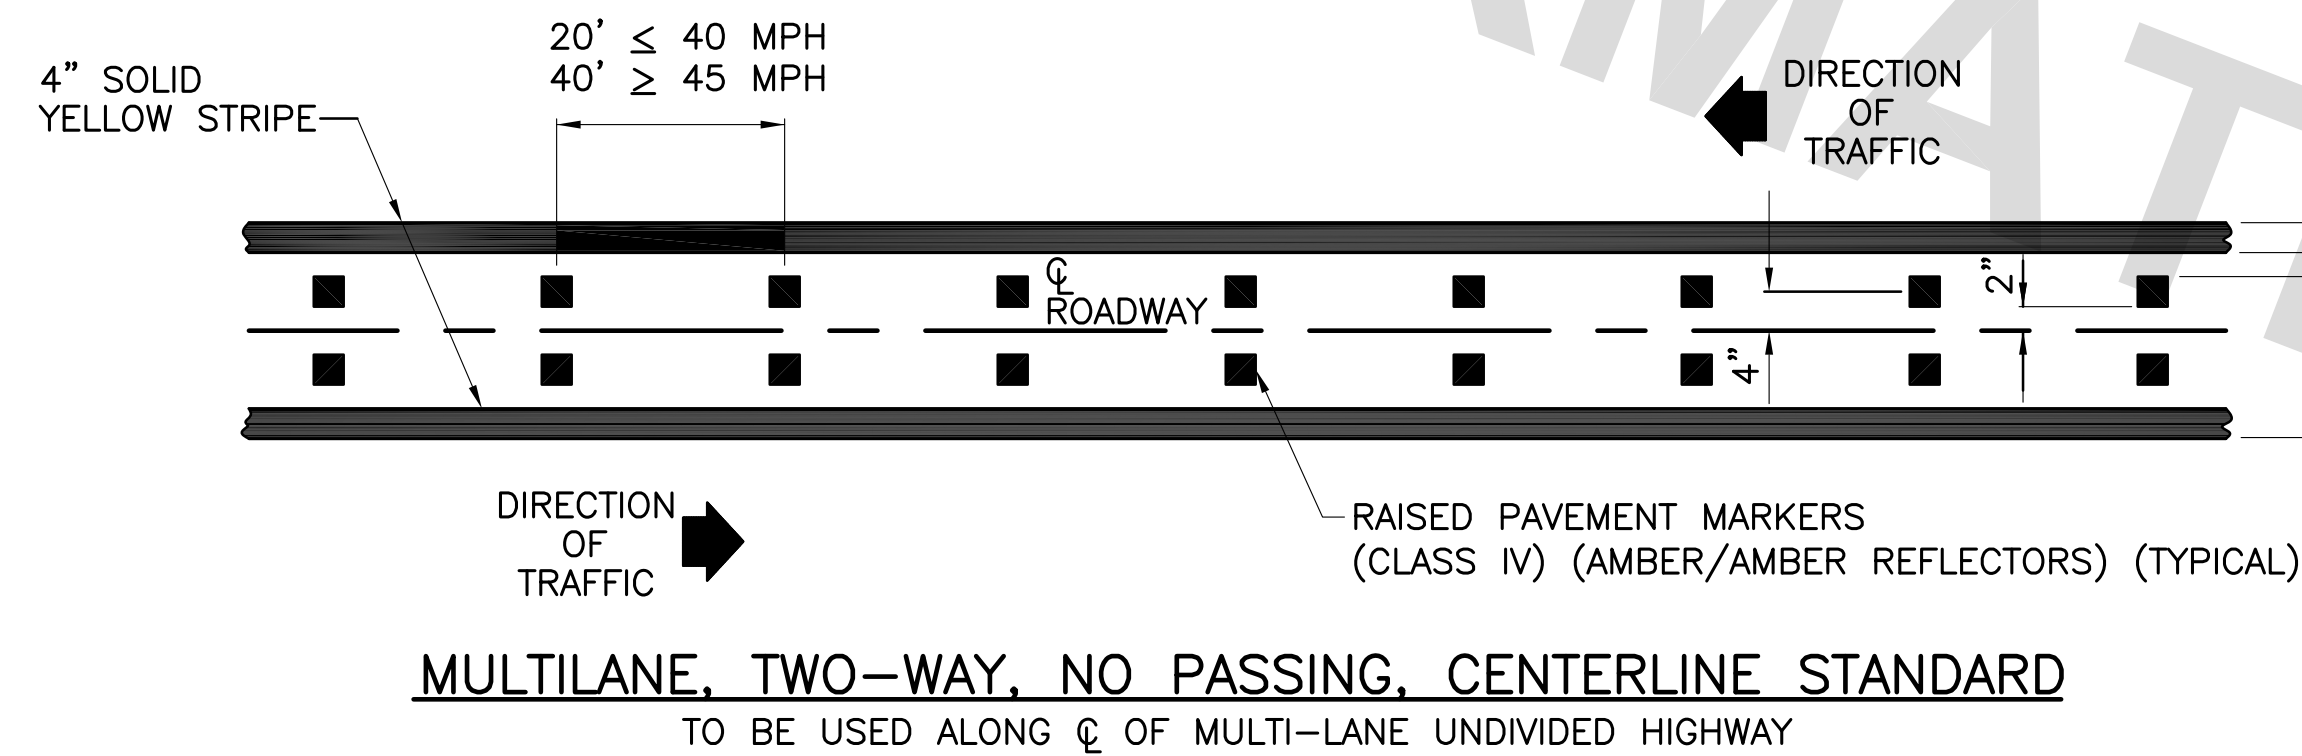
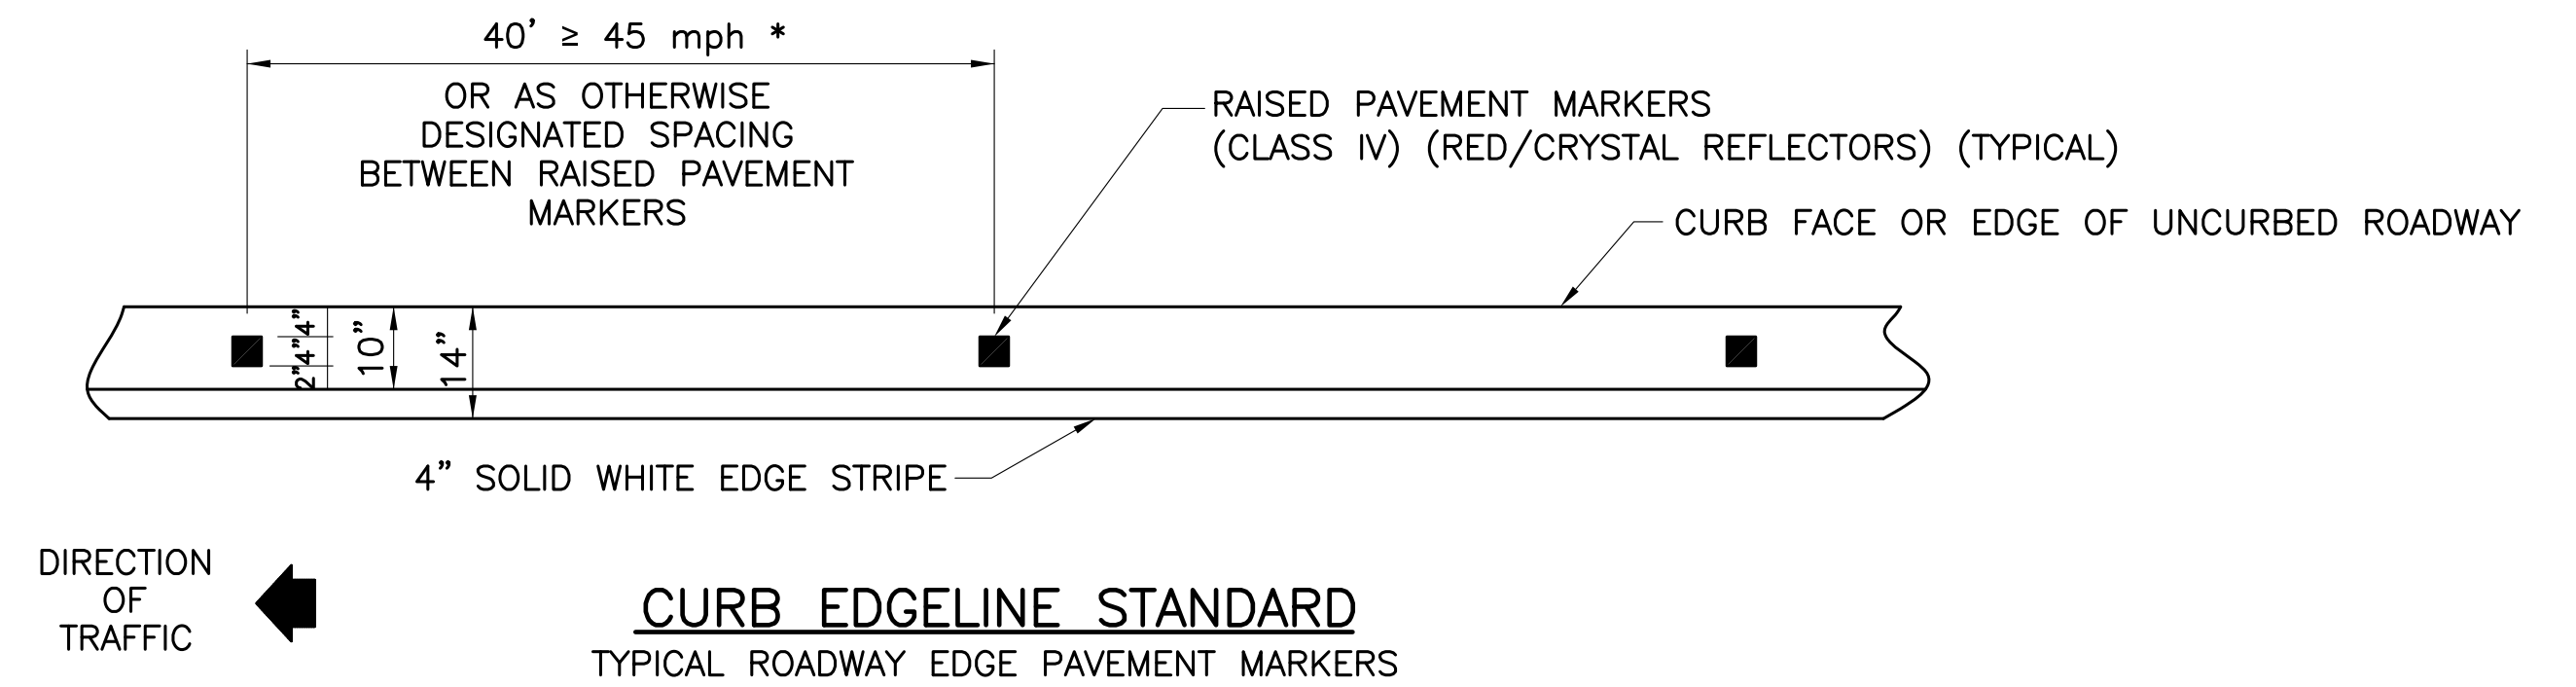
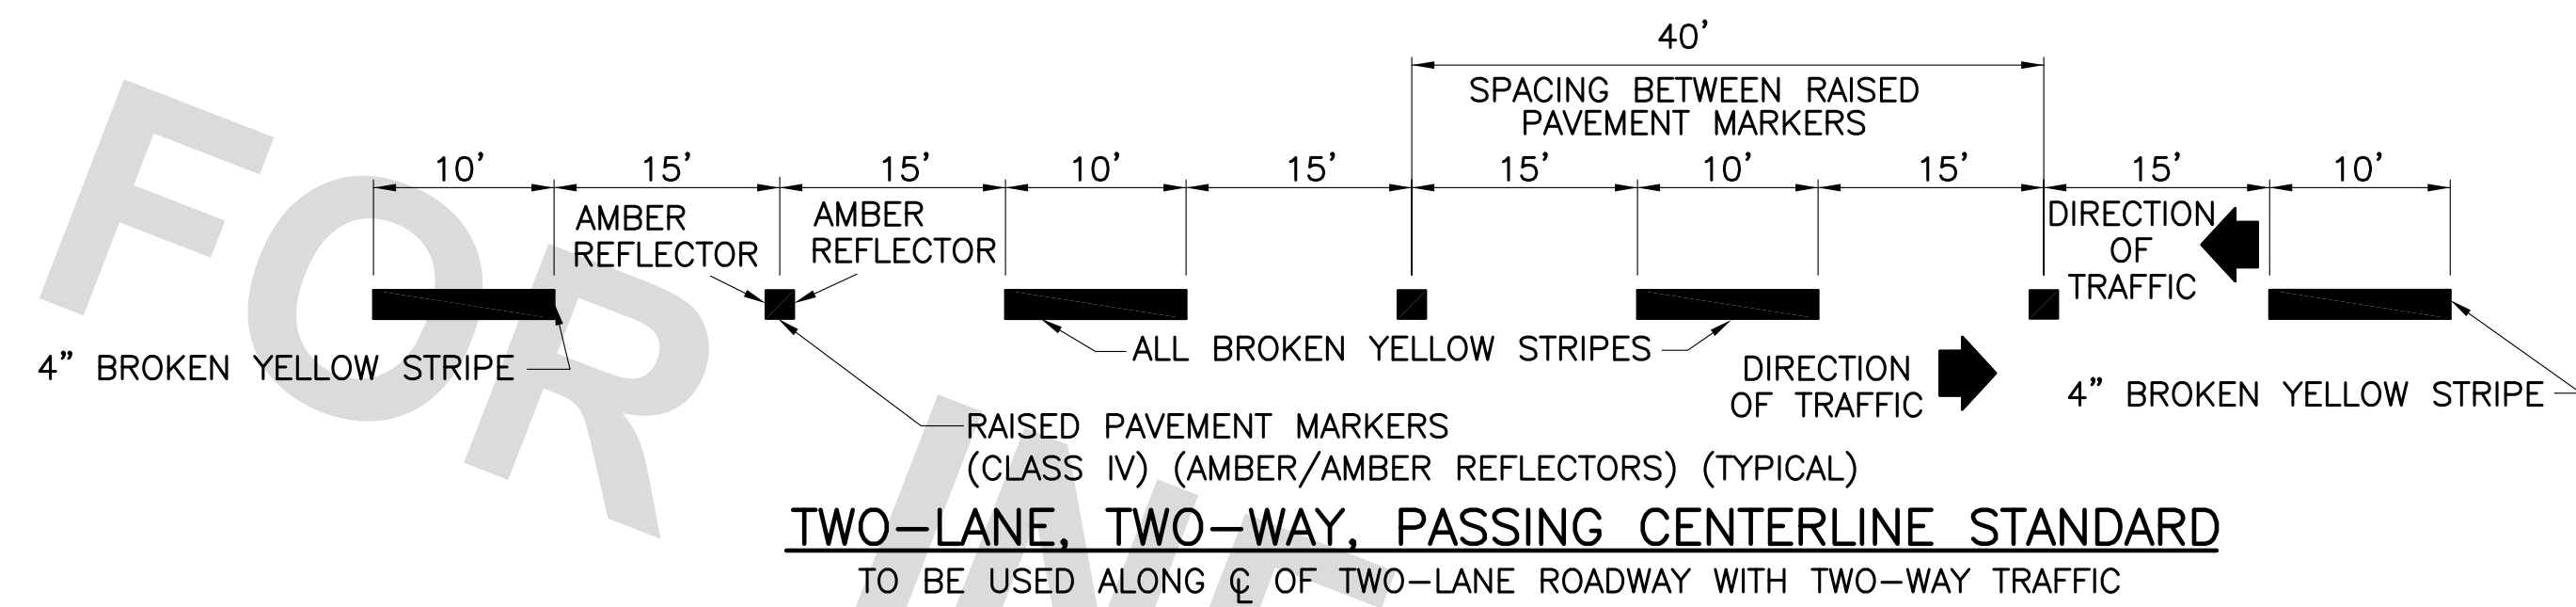


PROJECT NO.	SHEET

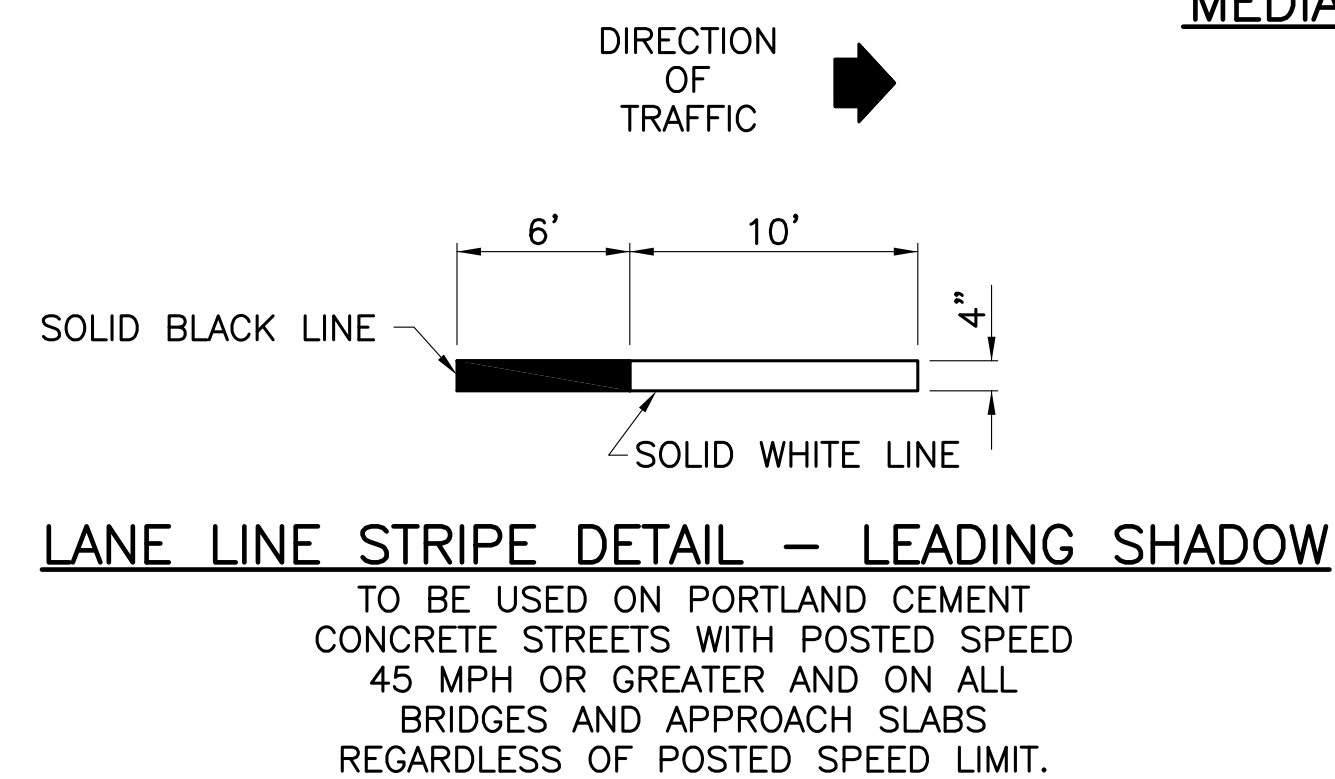

DETAIL OF RAISED PAVEMENT MARKER PLACEMENT

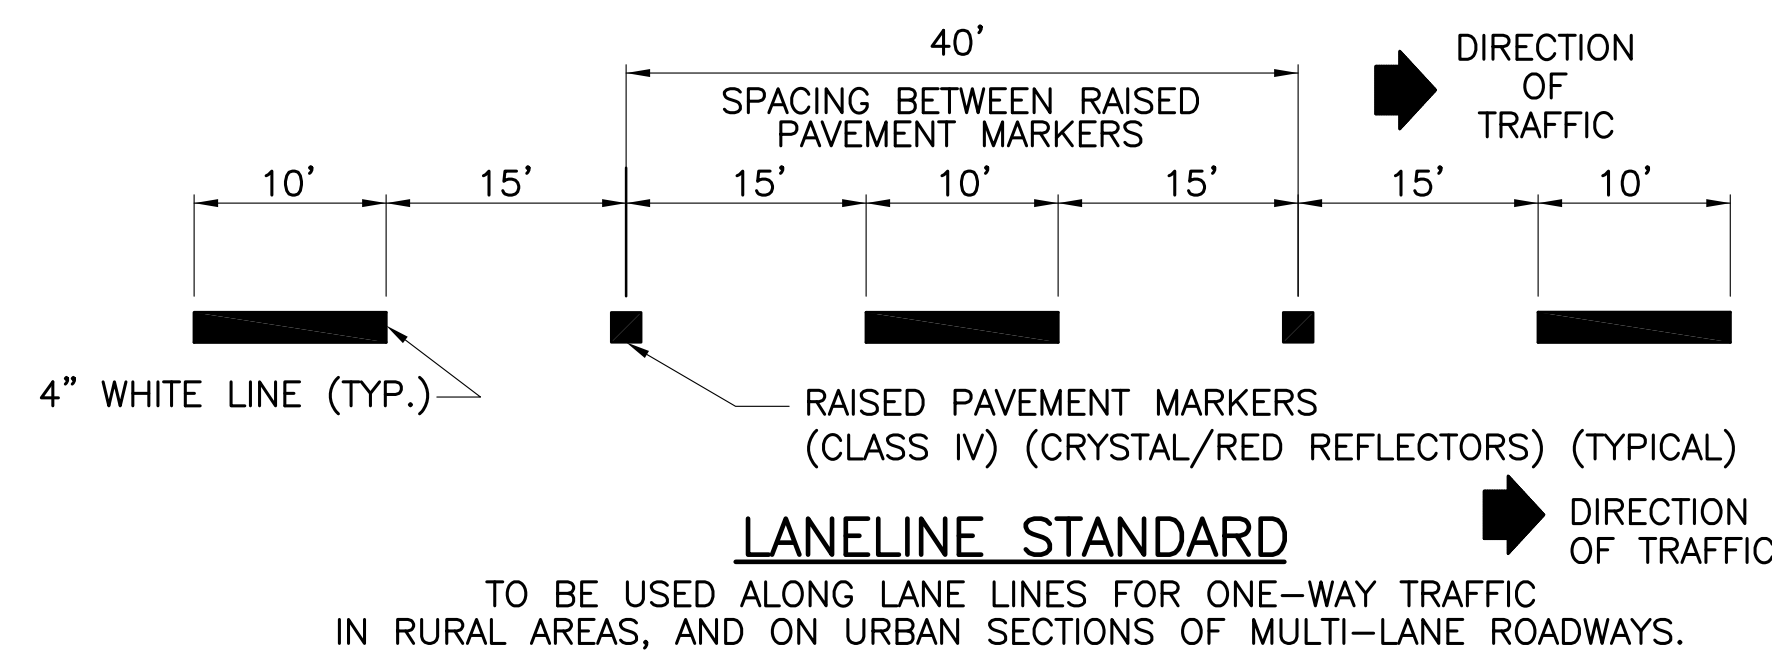

JUNE 13, 2008

STANDARD PLAN NO. 905-50	DATED JUNE 13, 2008	SHEET NO. 1 OF 8
ROADWAY MARKING AND TYPICAL DETAILS		
ENGINEERING DIVISION DEPARTMENT OF TRANSPORTATION AND DRAINAGE CITY OF BATON ROUGE & PARISH OF EAST BATON ROUGE		
DESIGNED GLP	DRAWN GLP	CHECKED GLP
APPROVED I. PARTENHEIMER		

905-50