



PROJECT NO.	SHEET

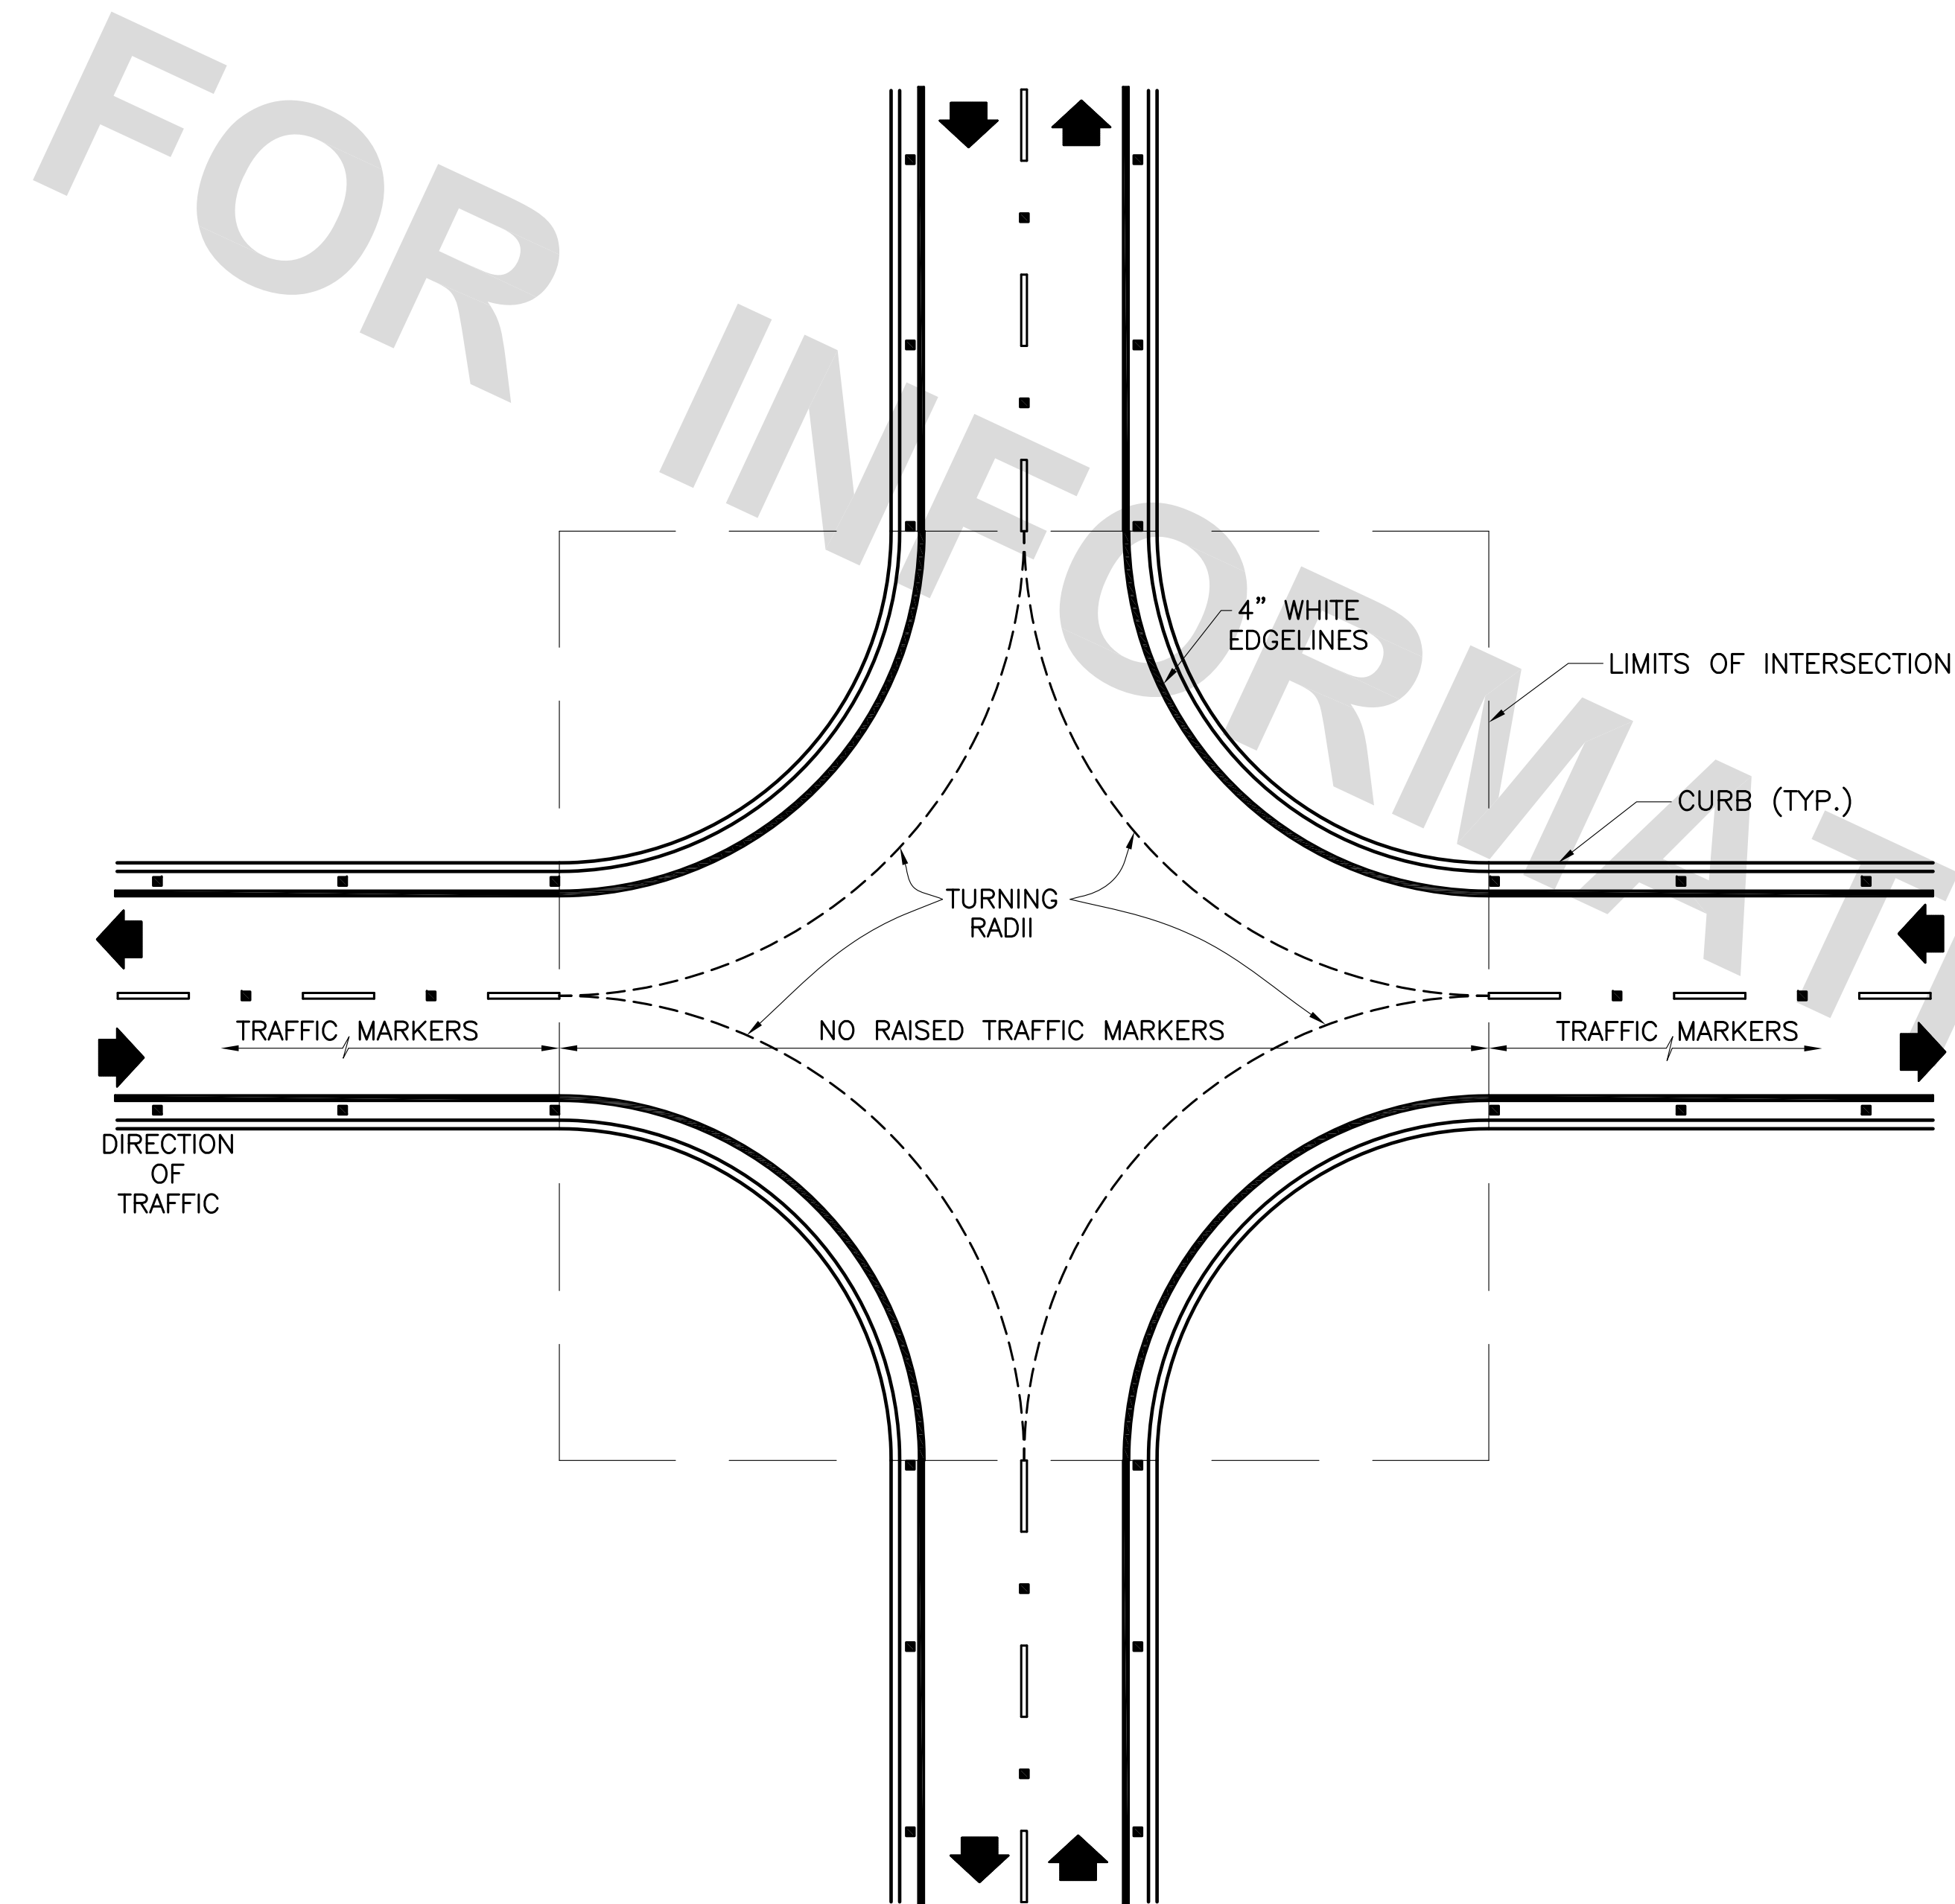

DETAIL OF TYPICAL INTERSECTION
SHOWING TRAFFIC MARKER PLACEMENT
FOR TWO-LANE ROADWAY

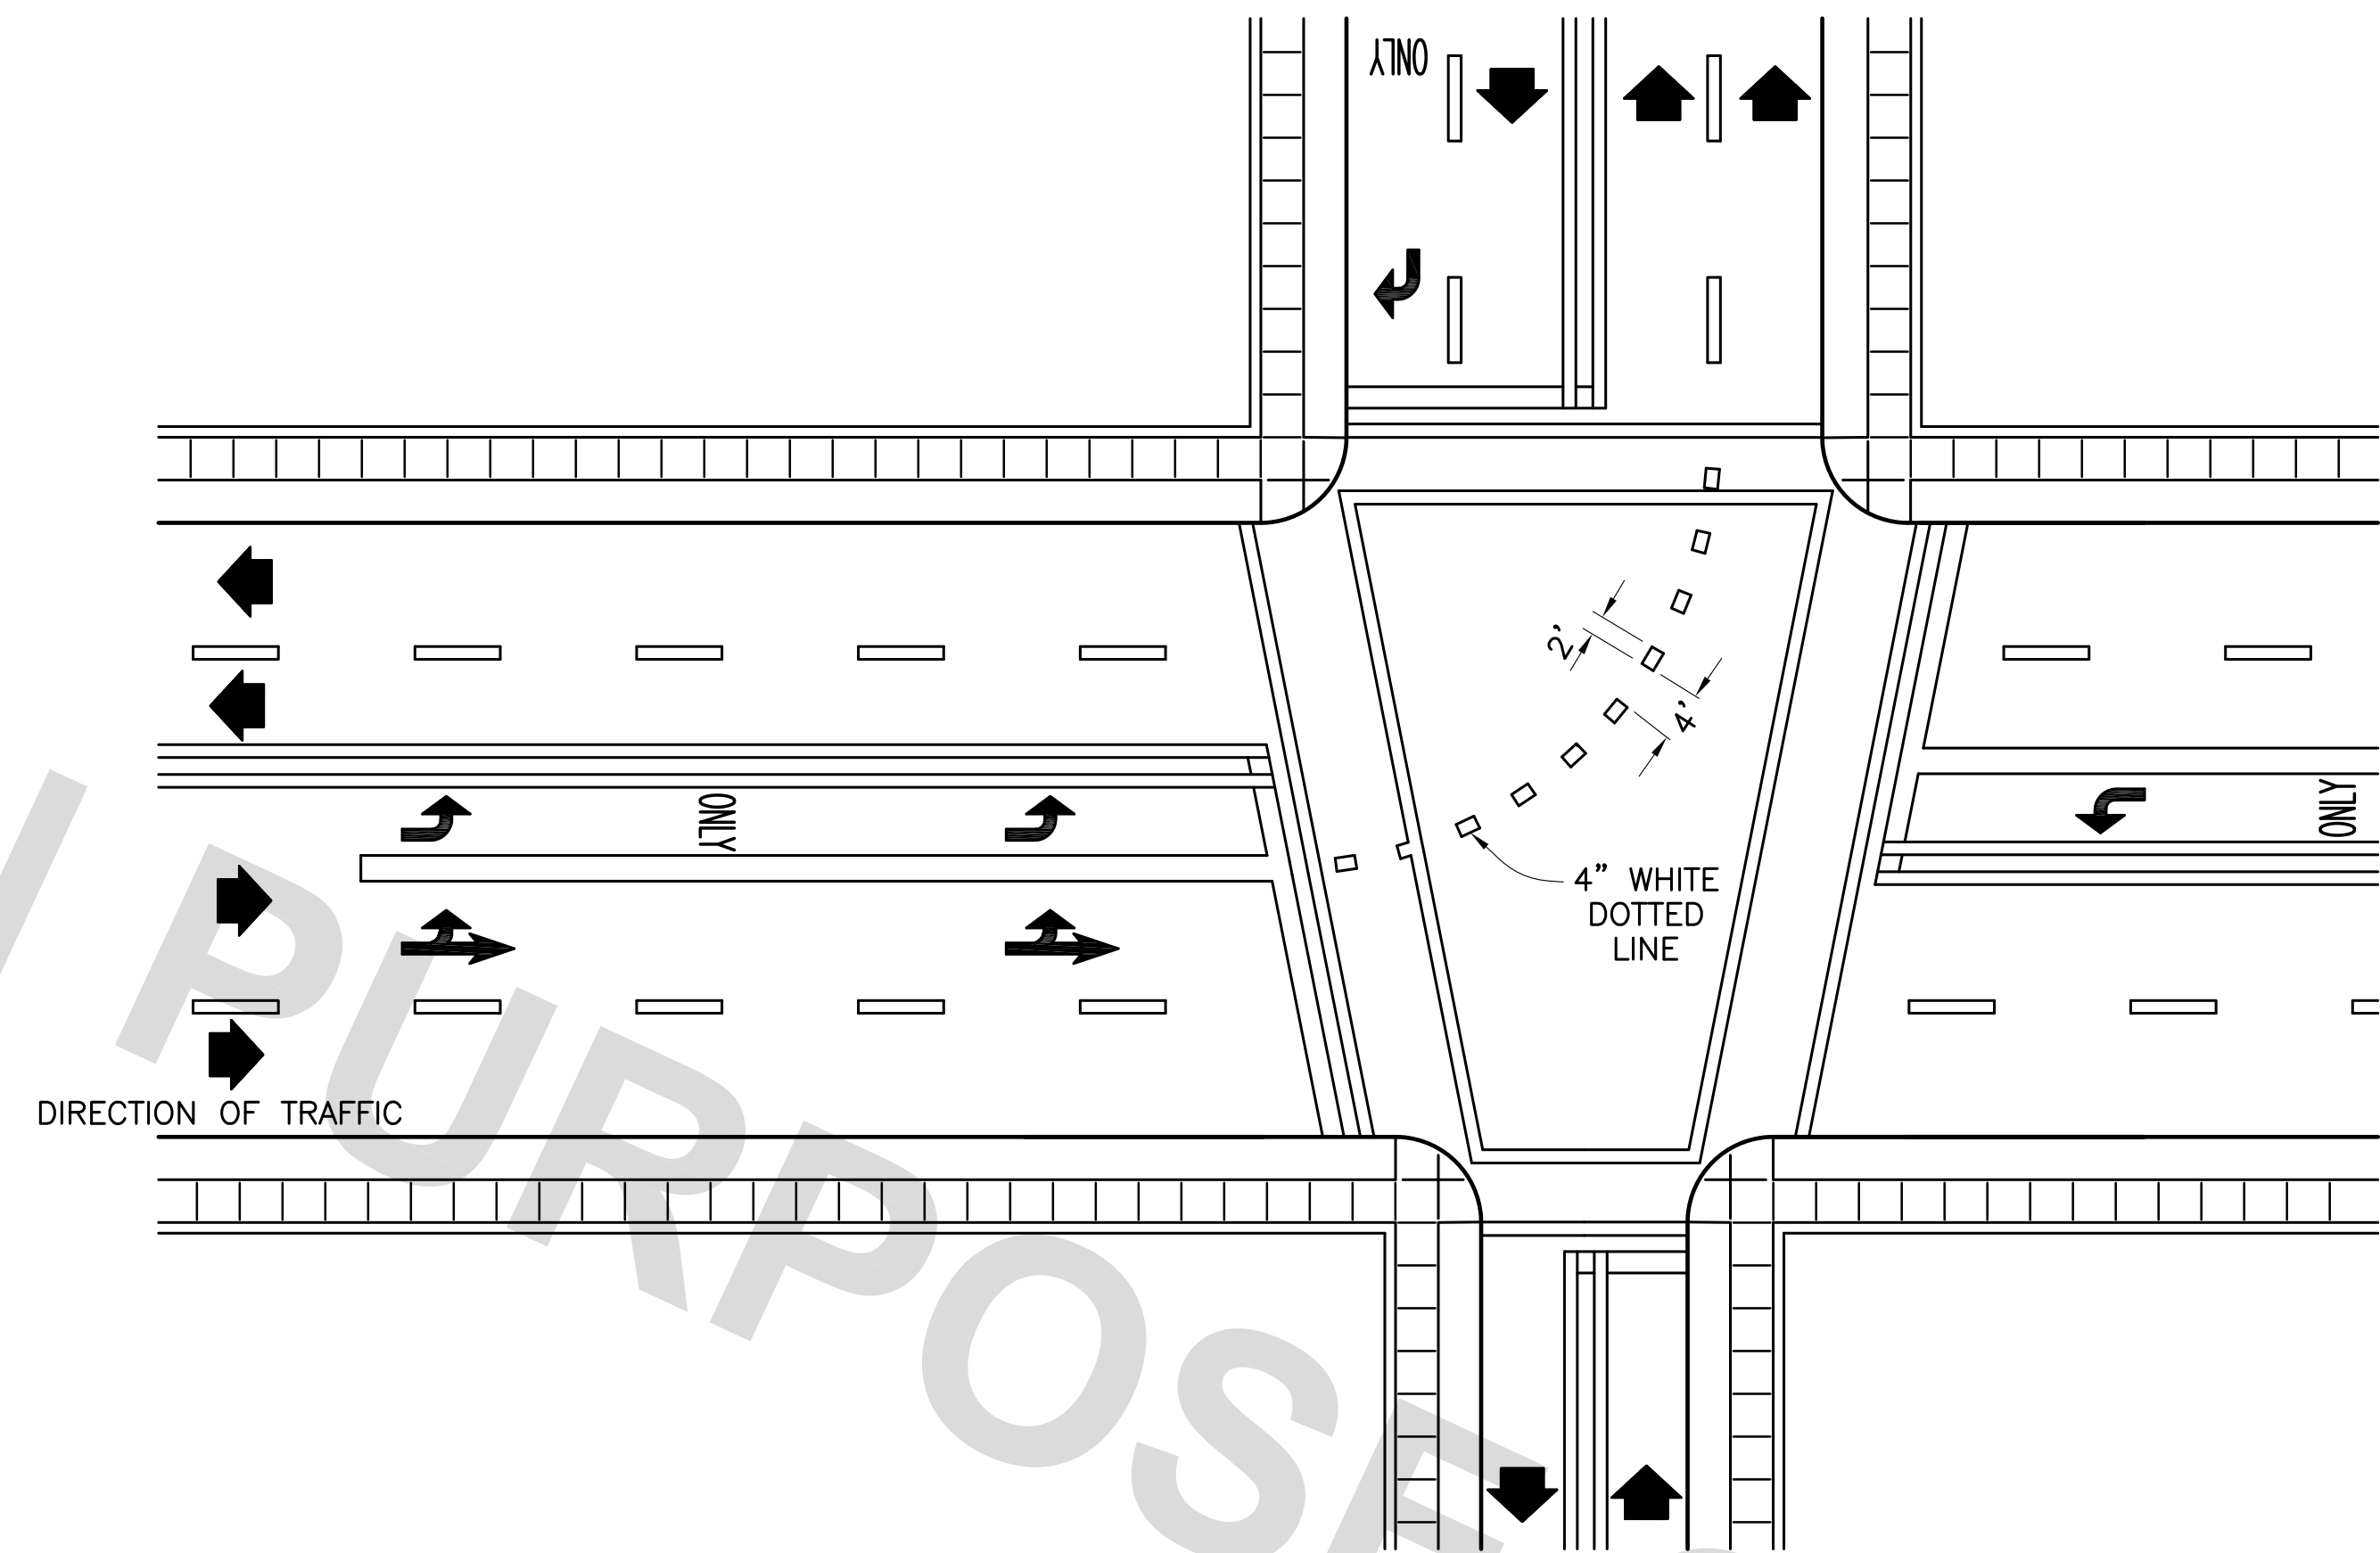

DETAIL OF TYPICAL INTERSECTION
SHOWING LANE STRIPING FOR
DOUBLE LEFT-TURN CONDITION.


NOTE:

AT CHANNELIZED INTERSECTION TRAFFIC MARKERS TO BE PLACED AS DIRECTED BY THE PROJECT ENGINEER.

ALL STRIPING TO BE THERMOPLASTIC MATERIAL, UNLESS OTHERWISE DIRECTED.

RAISED MARKERS SHALL BE CLASS IV, UNLESS OTHERWISE DIRECTED.

ALL PATTERNS SHOWN ARE TYPICAL AND SUBJECT TO CHANGE DEPENDING ON ROADWAY WIDTH.

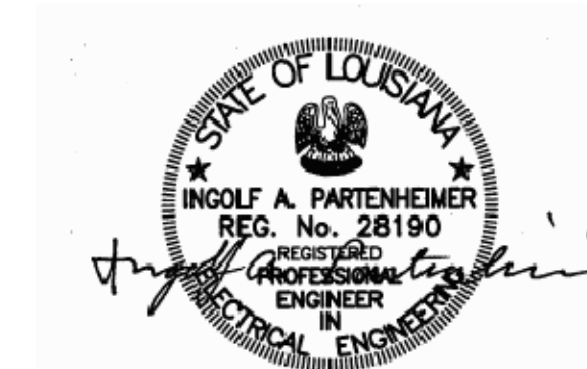

JUNE 13, 2008

STANDARD PLAN NO. 905-50	DATED JUNE 13, 2008	SHEET NO. 6 OF 8
-----------------------------	------------------------	---------------------

**ROADWAY MARKING
AND
TYPICAL DETAILS**

ENGINEERING DIVISION
**DEPARTMENT OF TRANSPORTATION
AND DRAINAGE**
CITY OF BATON ROUGE & PARISH OF EAST BATON ROUGE

DATE	DESCRIPTION REVISIONS	BY	DESIGNED	DRAWN	CHECKED	APPROVED
			GLP	GLP	GLP	I. PARTENHEIMER