
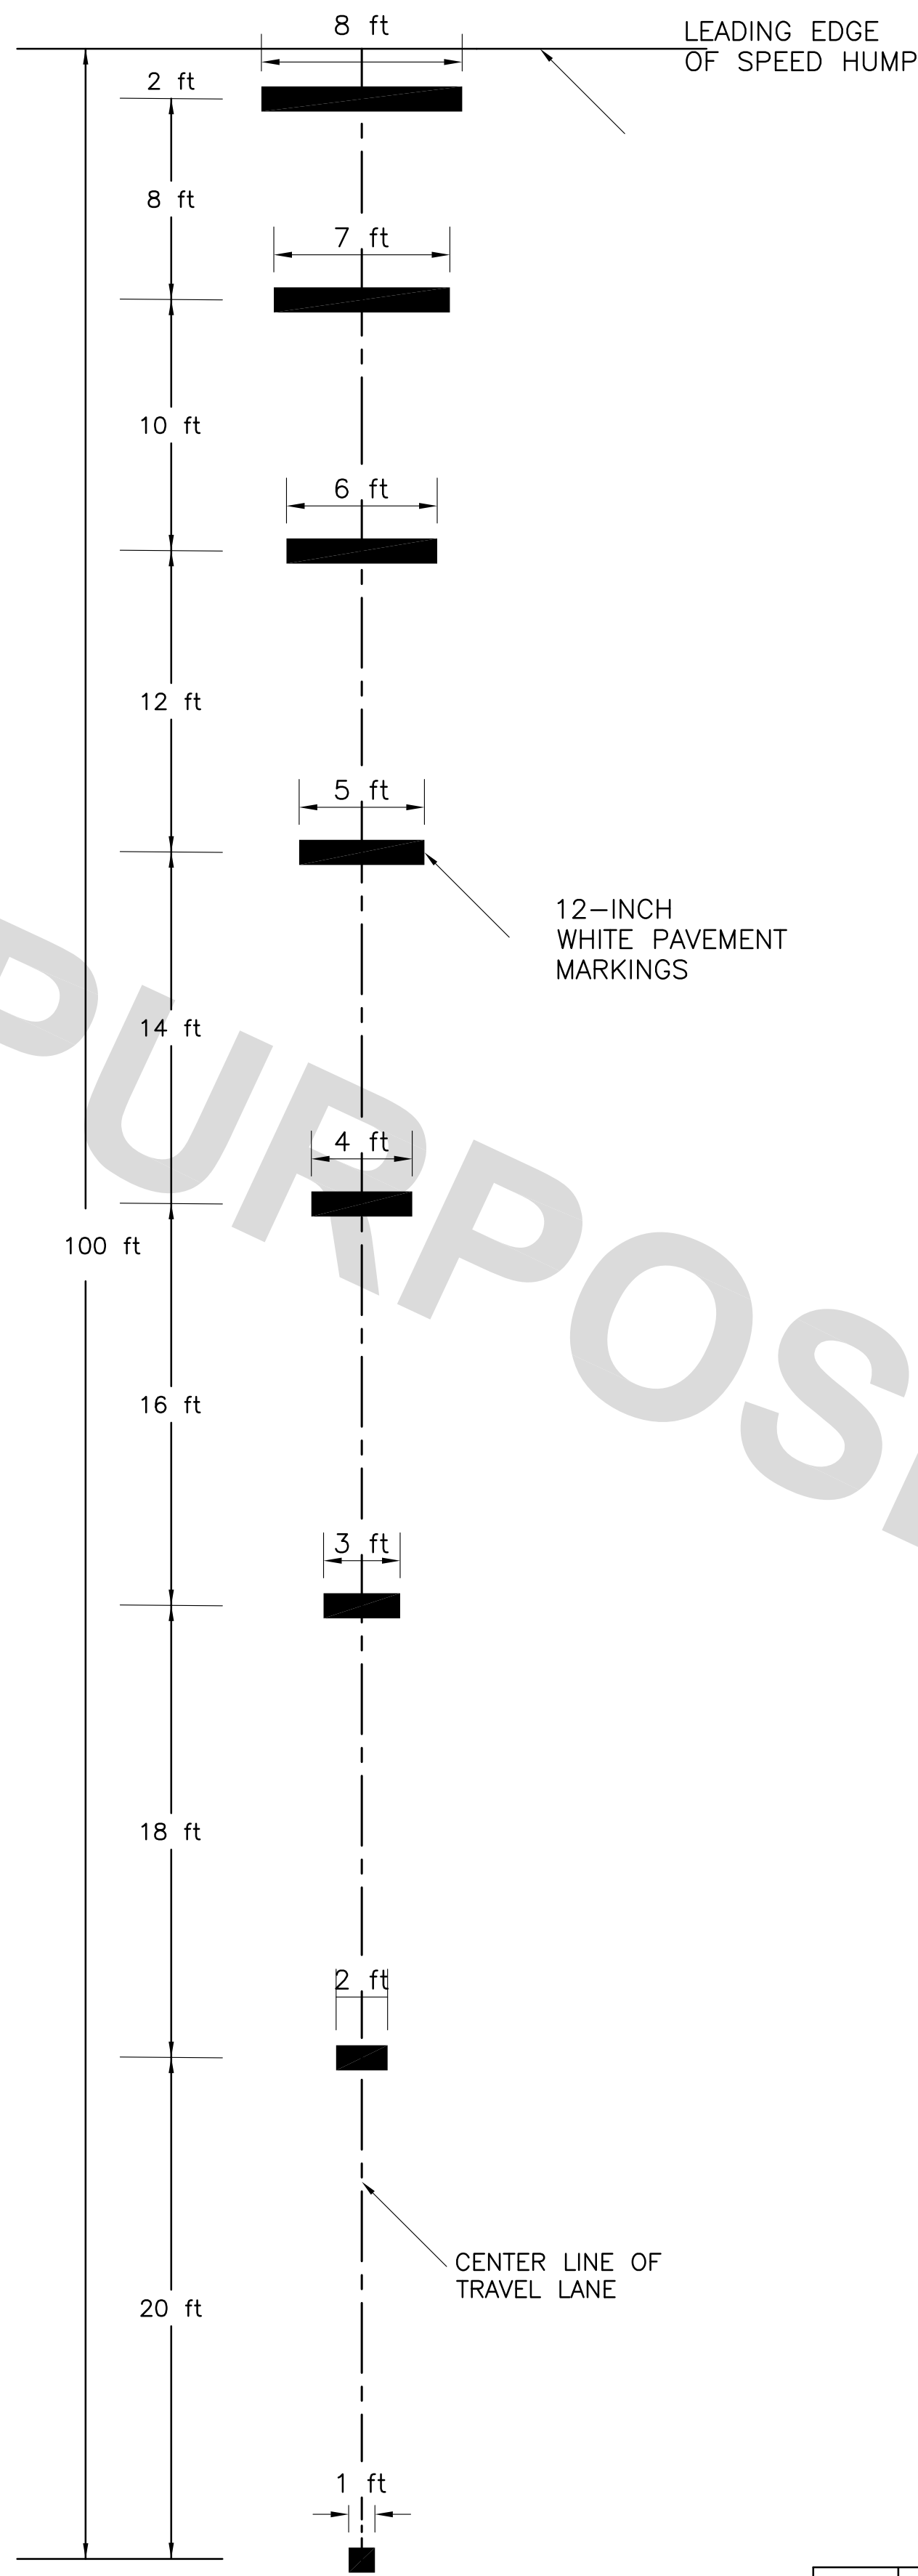
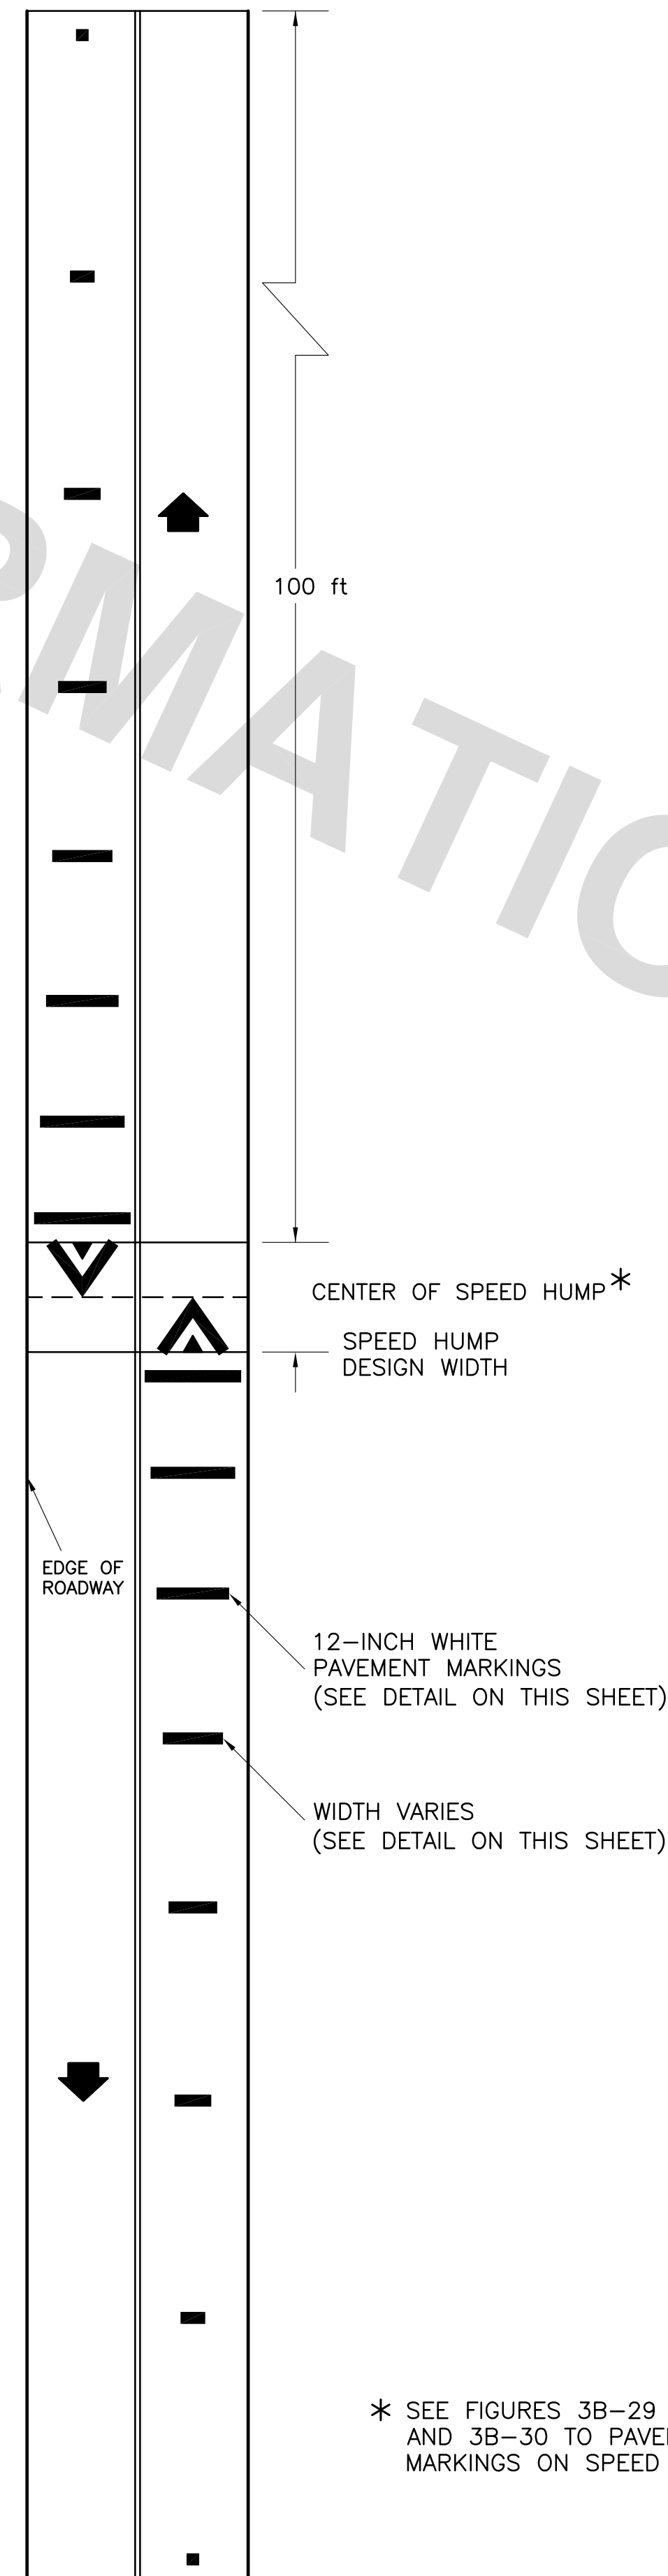
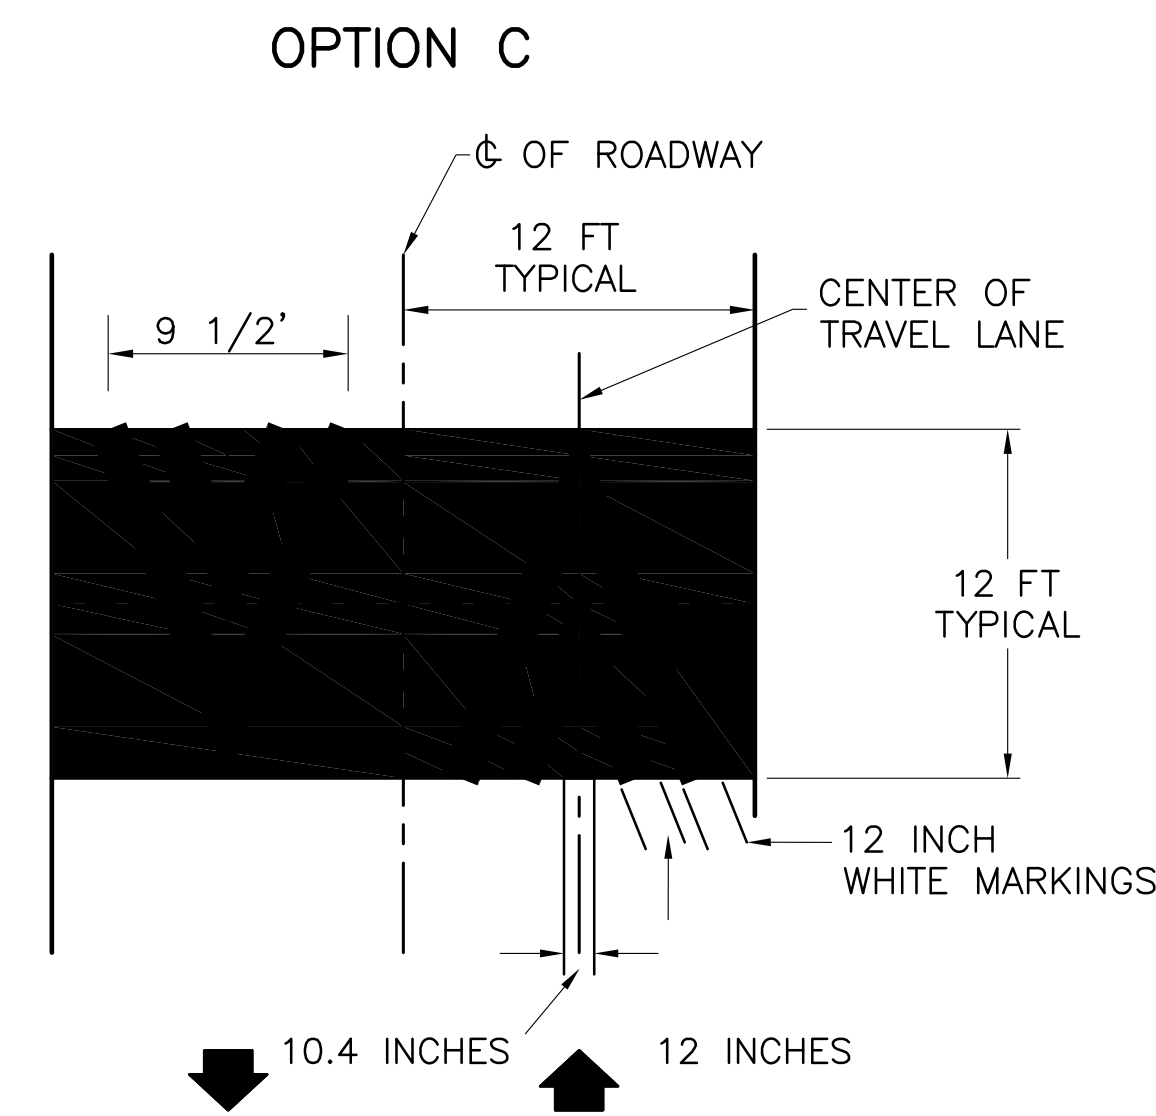
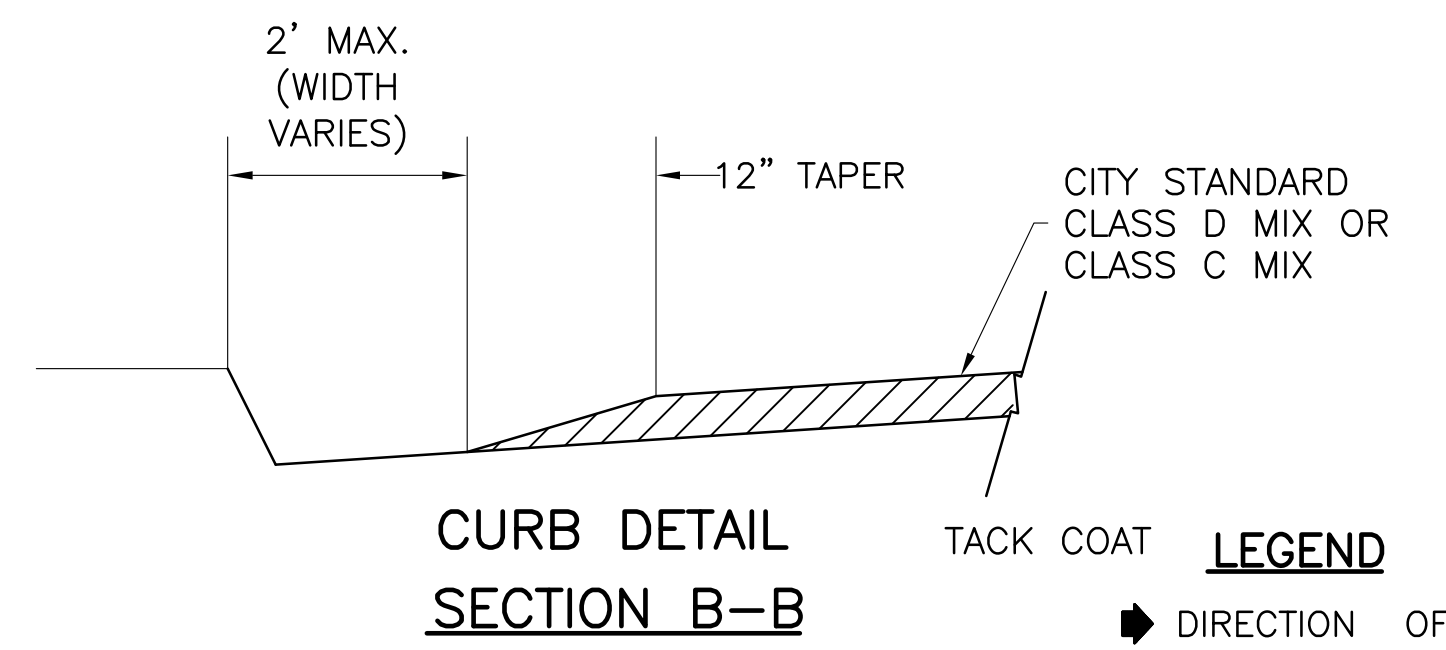



FIGURE 3B-31. ADVANCE WARNING MARKINGS FOR SPEED HUMPS

PROJECT NO.	SHEET

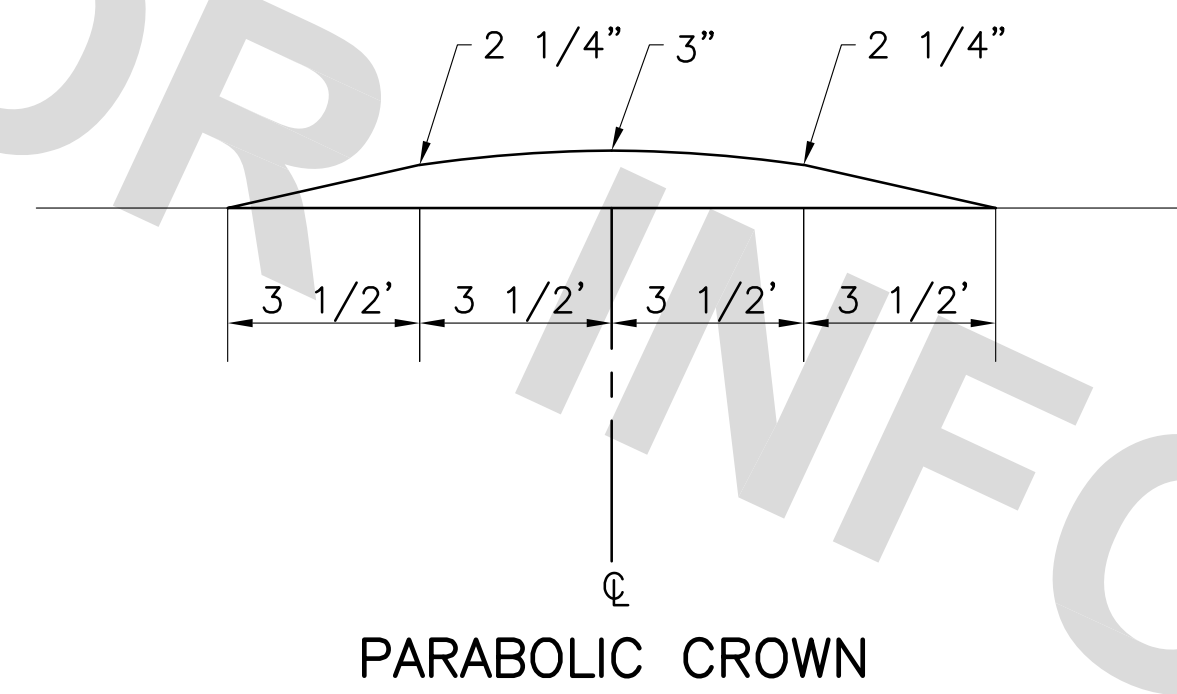

\* SEE FIGURES 3B-29 AND 3B-30 TO PAVEMENT MARKINGS ON SPEED HUMPS

DETAIL-SPEED HUMP ADVANCE WARNING MARKERS

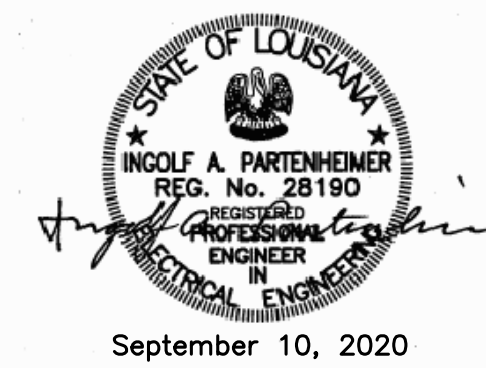

STANDARD PLAN NO. 905-50	DATED SEPTEMBER 10, 2020	SHEET NO. 8 OF 8
-----------------------------	-----------------------------	---------------------

SPEED HUMP - SPEED TABLE

ENGINEERING DIVISION DEPARTMENT OF TRANSPORTATION AND DRAINAGE CITY OF BATON ROUGE & PARISH OF EAST BATON ROUGE			
DESIGNED C. PENNINGTON	DRAWN RLB	CHECKED I. PARTENHEIMER	APPROVED I. PARTENHEIMER

DATE	DESCRIPTION REVISIONS	BY