



PROJECT NO.	SHEET

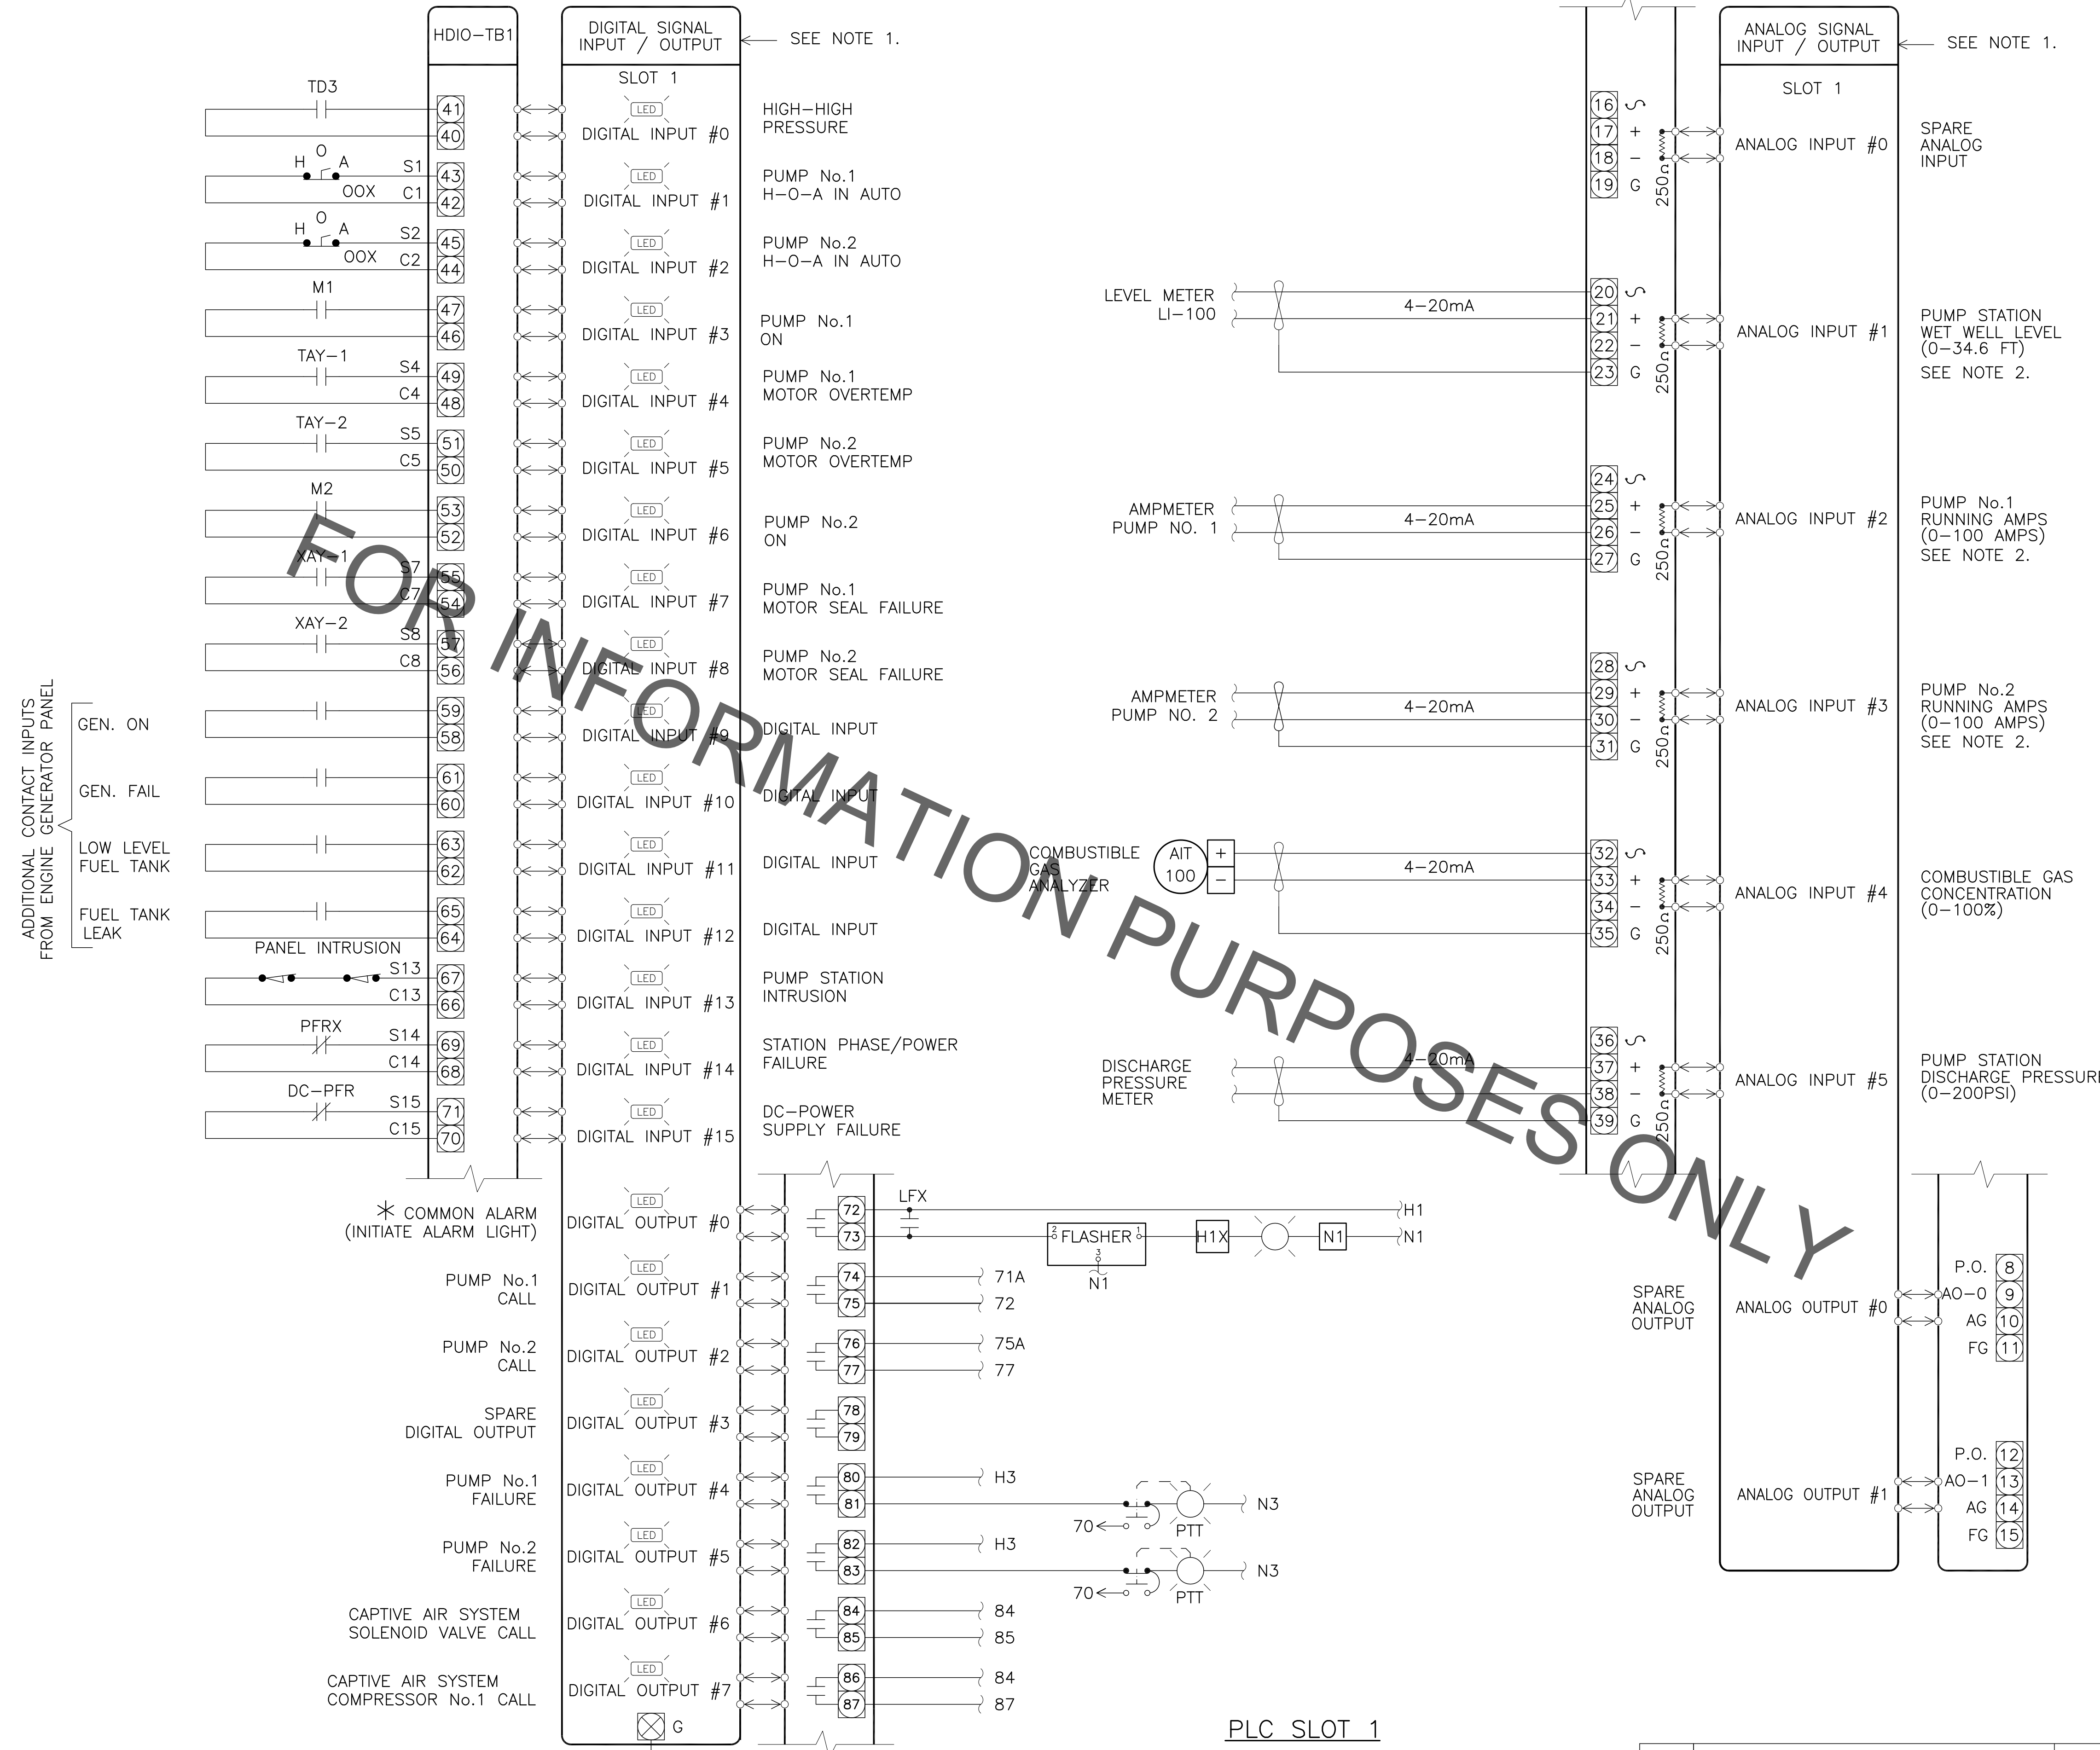

- NOTES:**
- PROVIDE I/O POINTS AND ASSOCIATED DEVICES TYPICAL TO PUMPS NO.1 AND NO.2 FOR TRIPLEX PUMP STATIONS.
 - MAKE SCALE ADJUSTMENTS BASED ON RESPECTIVE PARAMETERS OF THE PUMPS AND ASSOCIATED EQUIPMENT PROVIDED.

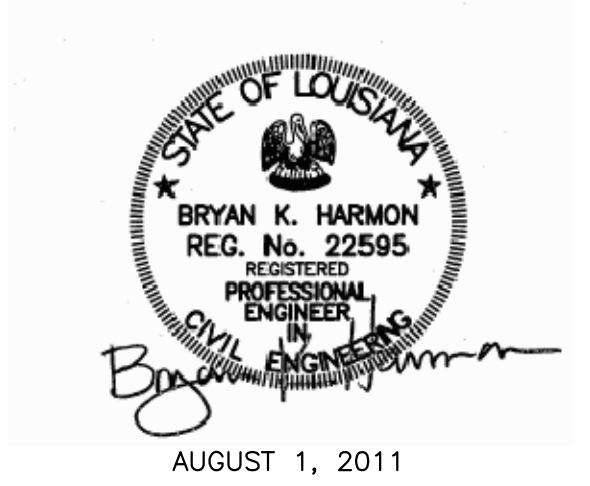

STANDARD PLAN NO. 805-11	DATED AUGUST 1, 2011	SHEET NO. 1 OF 2
-----------------------------	-------------------------	---------------------

**PLC SLOT 1 DETAIL
(TYPE I STATION)**

ENGINEERING DIVISION DEPARTMENT OF PUBLIC WORKS CITY OF BATON ROUGE & PARISH OF EAST BATON ROUGE			
DESIGNED A. SCHULZE	DRAWN G. VANNICE	CHECKED R. WRIGHT	APPROVED B. HARMON

4-13 DATE	MISC. REVISIONS DESCRIPTION	A.S. BY

* COMMON ALARM SHALL INCLUDE COMBUSTIBLE GAS.