



PROJECT NO.	SHEET

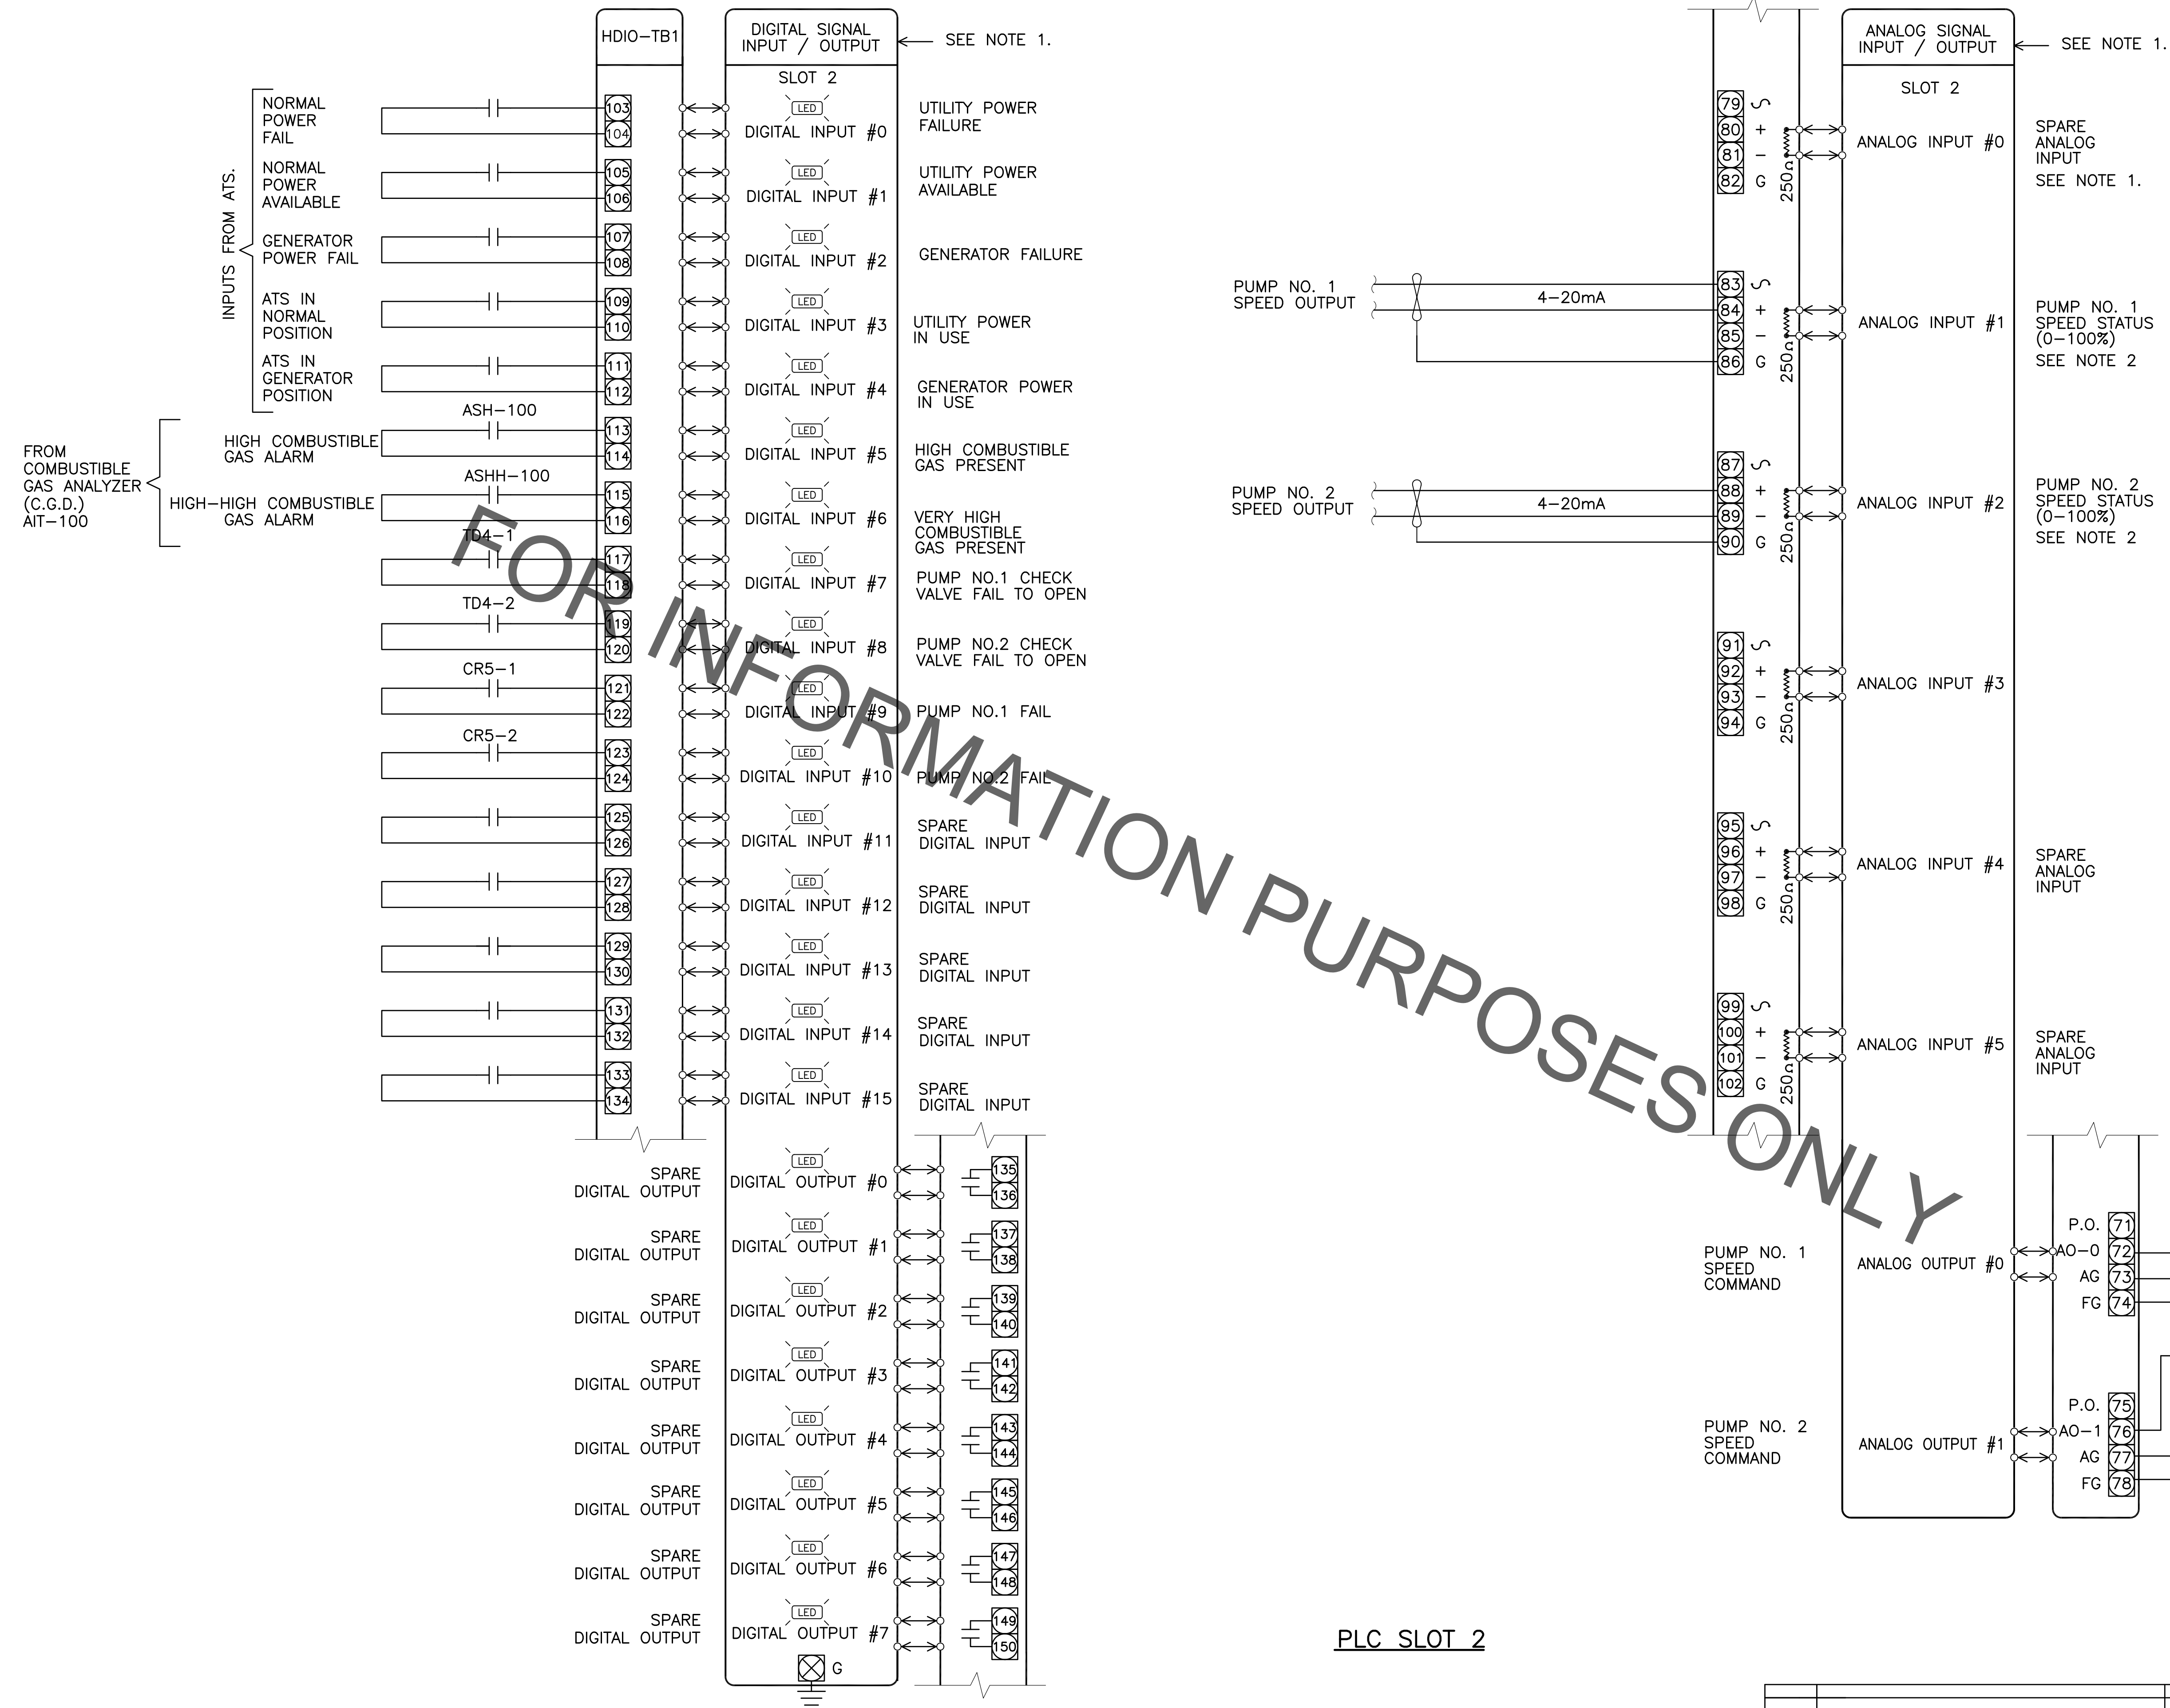

- NOTES:**
1. PROVIDE I/O POINTS AND ASSOCIATED DEVICES TYPICAL TO PUMPS NO.1 AND NO.2 FOR TRIPLEX PUMP STATIONS.
 2. MAKE SCALE ADJUSTMENTS BASED ON RESPECTIVE PARAMETERS OF THE PUMPS AND ASSOCIATED EQUIPMENT PROVIDED.

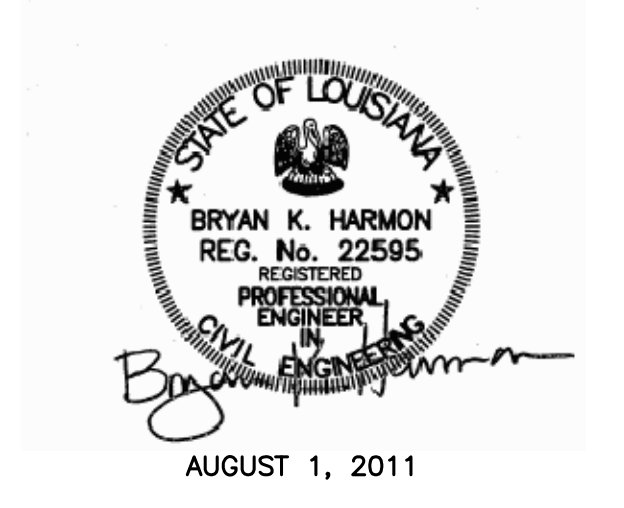

FOR INFORMATION PURPOSES ONLY

PLC SLOT 2

STANDARD PLAN NO. 805-11	DATED AUGUST 1, 2011	SHEET NO. 2 OF 2
-----------------------------	-------------------------	---------------------

PLC SLOT 2 DETAIL
(TYPE I STATION)

ENGINEERING DIVISION DEPARTMENT OF PUBLIC WORKS CITY OF BATON ROUGE & PARISH OF EAST BATON ROUGE			
DESIGNED A. SCHULZE	DRAWN G. VANNICE	CHECKED R. WRIGHT	APPROVED B. HARMON

DATE	MISC. REVISIONS	DESCRIPTION REVISIONS	BY
4-13	MISC. REVISIONS		A.S.