


PROJECT NO.	SHEET

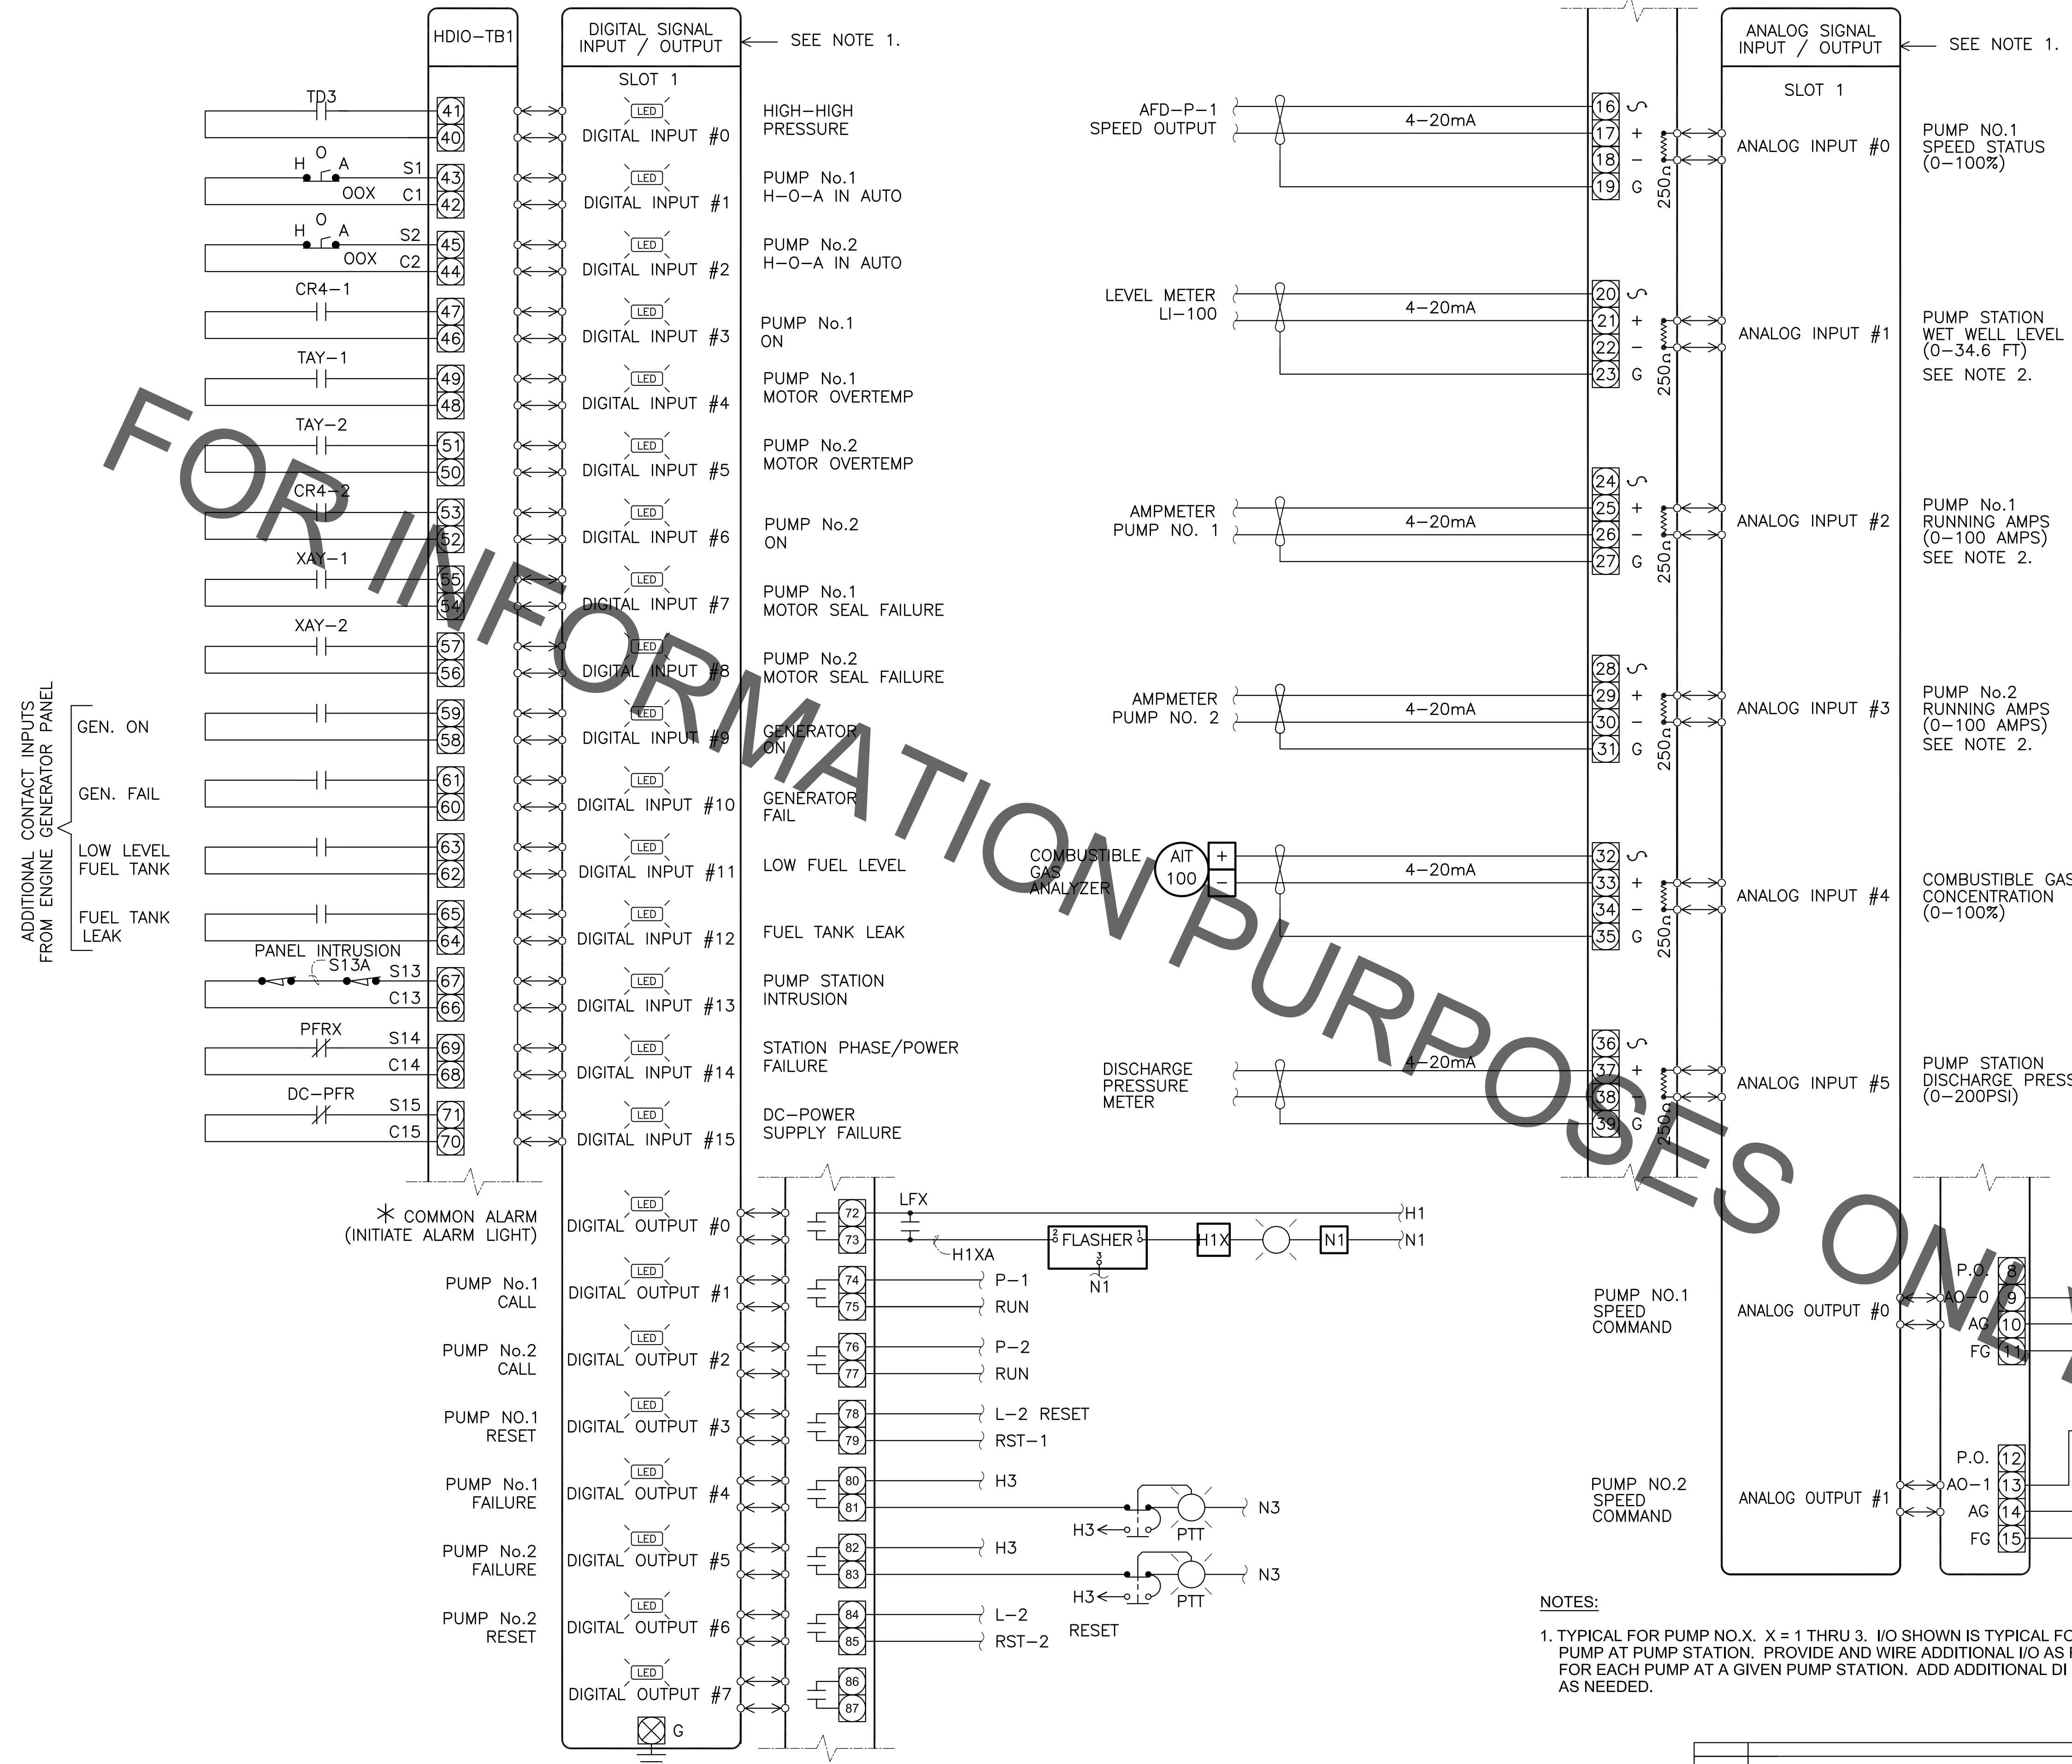

STANDARD PLAN NO. 805-15	DATED AUGUST 1, 2011	SHEET NO. 1 OF 1
-----------------------------	-------------------------	---------------------

**PLC SLOT 1 DETAIL
(TYPE II STATION)**

ENGINEERING DIVISION DEPARTMENT OF PUBLIC WORKS CITY OF BATON ROUGE & PARISH OF EAST BATON ROUGE			
DESIGNED A. SCHULZE	DRAWN G. VANNICE	CHECKED R. WRIGHT	APPROVED B. HARMON

DATE	DESCRIPTION / REVISIONS	BY