


TYPICAL MID-RUN TRAFFIC SIGNAL CONTROLLER CABINET

JUNCTION BOX

PROJECT NO.	SHEET

OPTICAL SPLICE ENCLOSURE

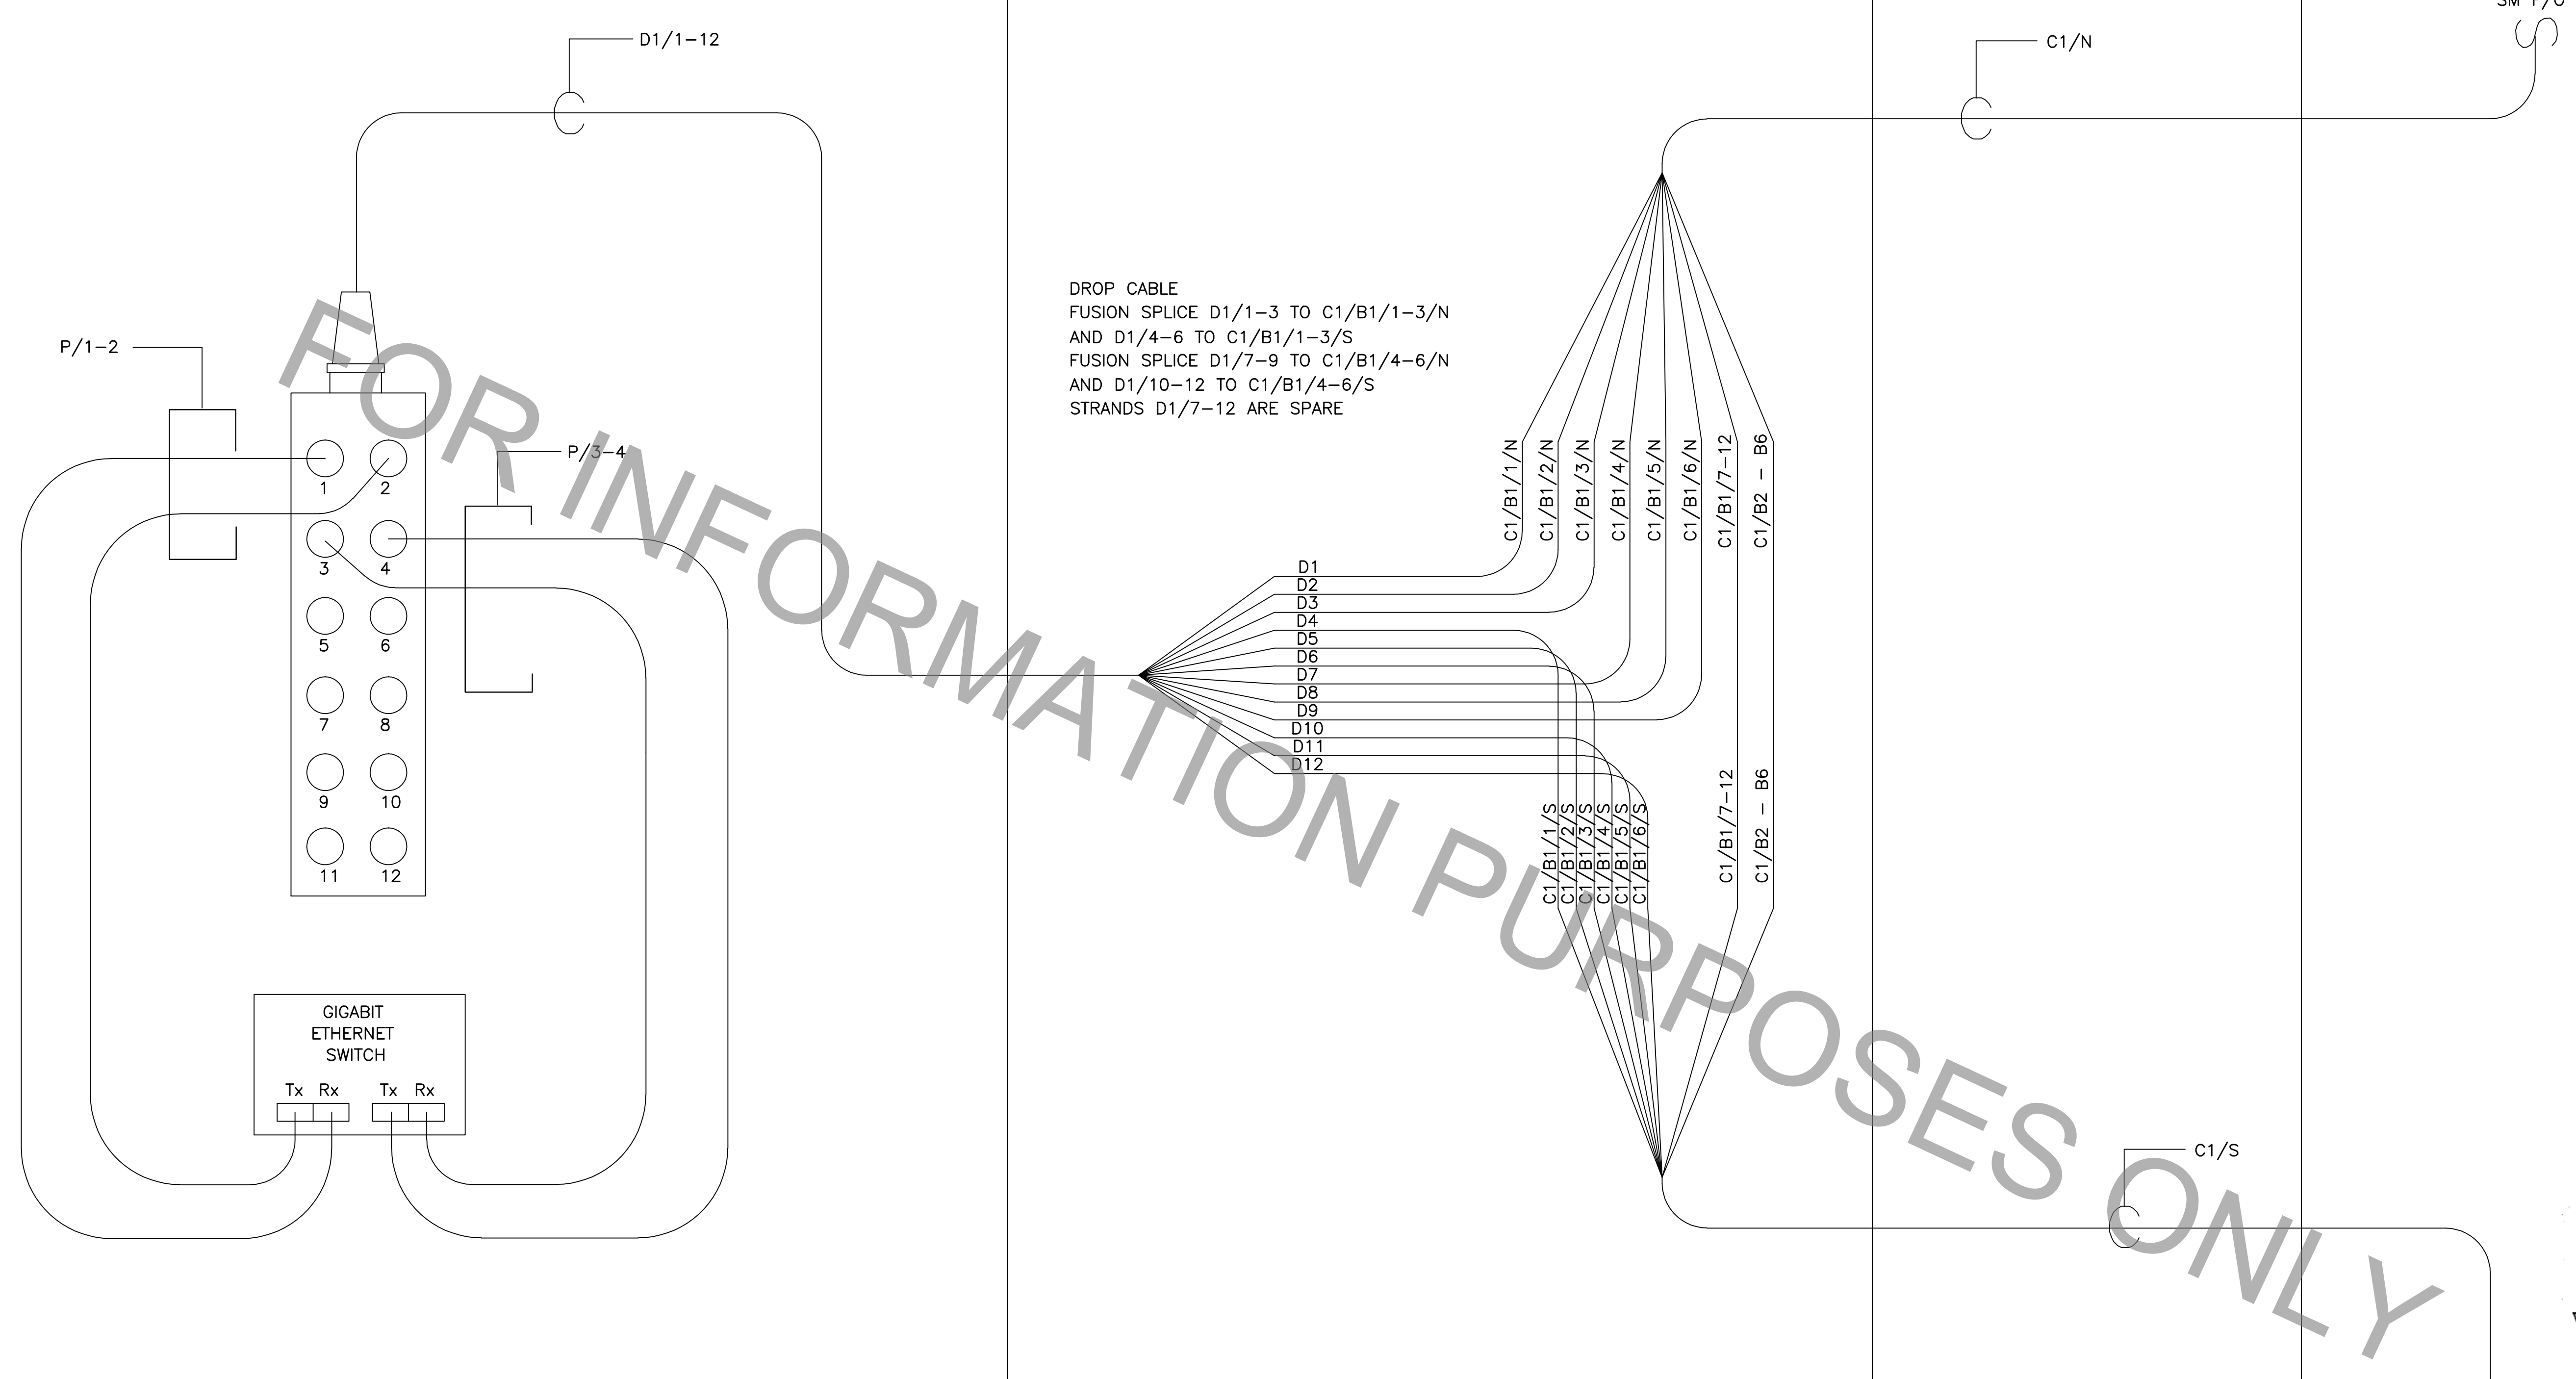



DROP CABLE
 FUSION SPLICE D1/1-3 TO C1/B1/1-3/N
 AND D1/4-6 TO C1/B1/1-3/S
 FUSION SPLICE D1/7-9 TO C1/B1/4-6/N
 AND D1/10-12 TO C1/B1/4-6/S
 STRANDS D1/7-12 ARE SPARE

FOR INFORMATION PURPOSES ONLY

FIBER OPTIC COLOR CODE

- | | |
|----------|-----------|
| 1 BLUE | 7 RED |
| 2 ORANGE | 8 BLACK |
| 3 GREEN | 9 YELLOW |
| 4 BROWN | 10 VIOLET |
| 5 SLATE | 11 ROSE |
| 6 WHITE | 12 AQUA |

LEGEND

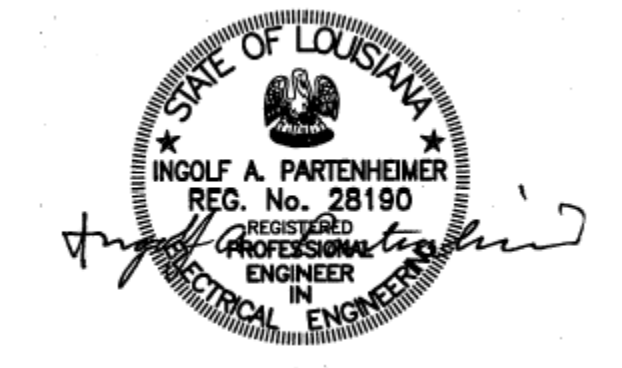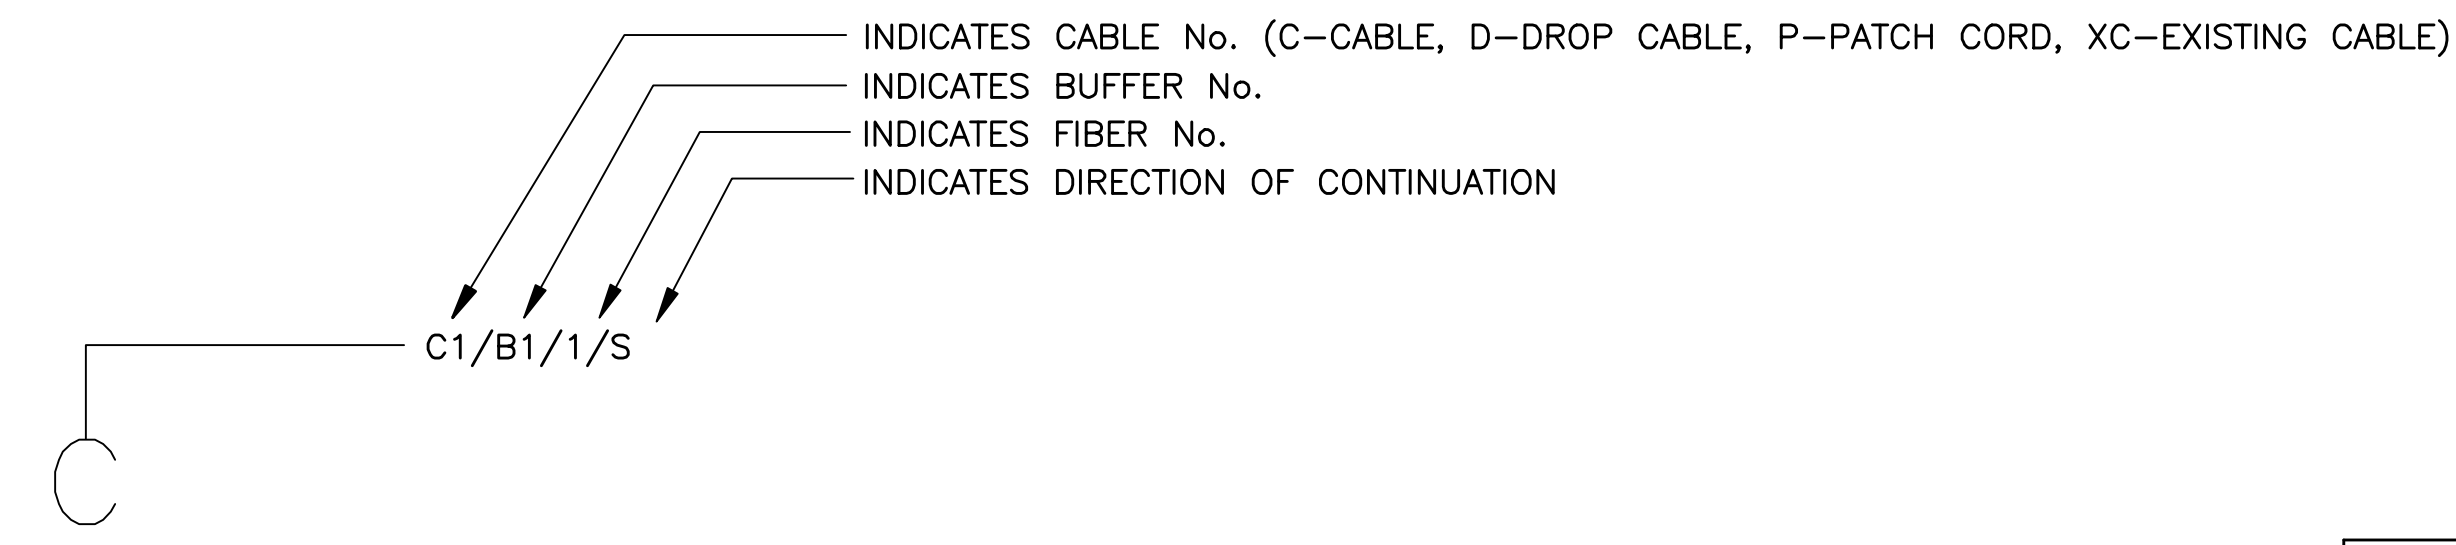

FEBRUARY 27, 2008

SM F/O

STANDARD PLAN NO. 906-07	DATED FEBRUARY 26, 2008	SHEET NO. 4 OF 5
-----------------------------	----------------------------	---------------------

TYPICAL FIBER OPTIC SPLICE DETAIL MID-RUN

ENGINEERING DIVISION DEPARTMENT OF PUBLIC WORKS CITY OF BATON ROUGE & PARISH OF EAST BATON ROUGE			
DESIGNED T.E.D.	DRAWN G. VANNICE	CHECKED J. TAYLOR	APPROVED I. PARTENHEIMER

DATE	DESCRIPTION REVISIONS	BY

906-07