


FOR INFORMATION ONLY

PROJECT NO.	SHEET

MAJOR CROSS STREET


MINOR CROSS STREET

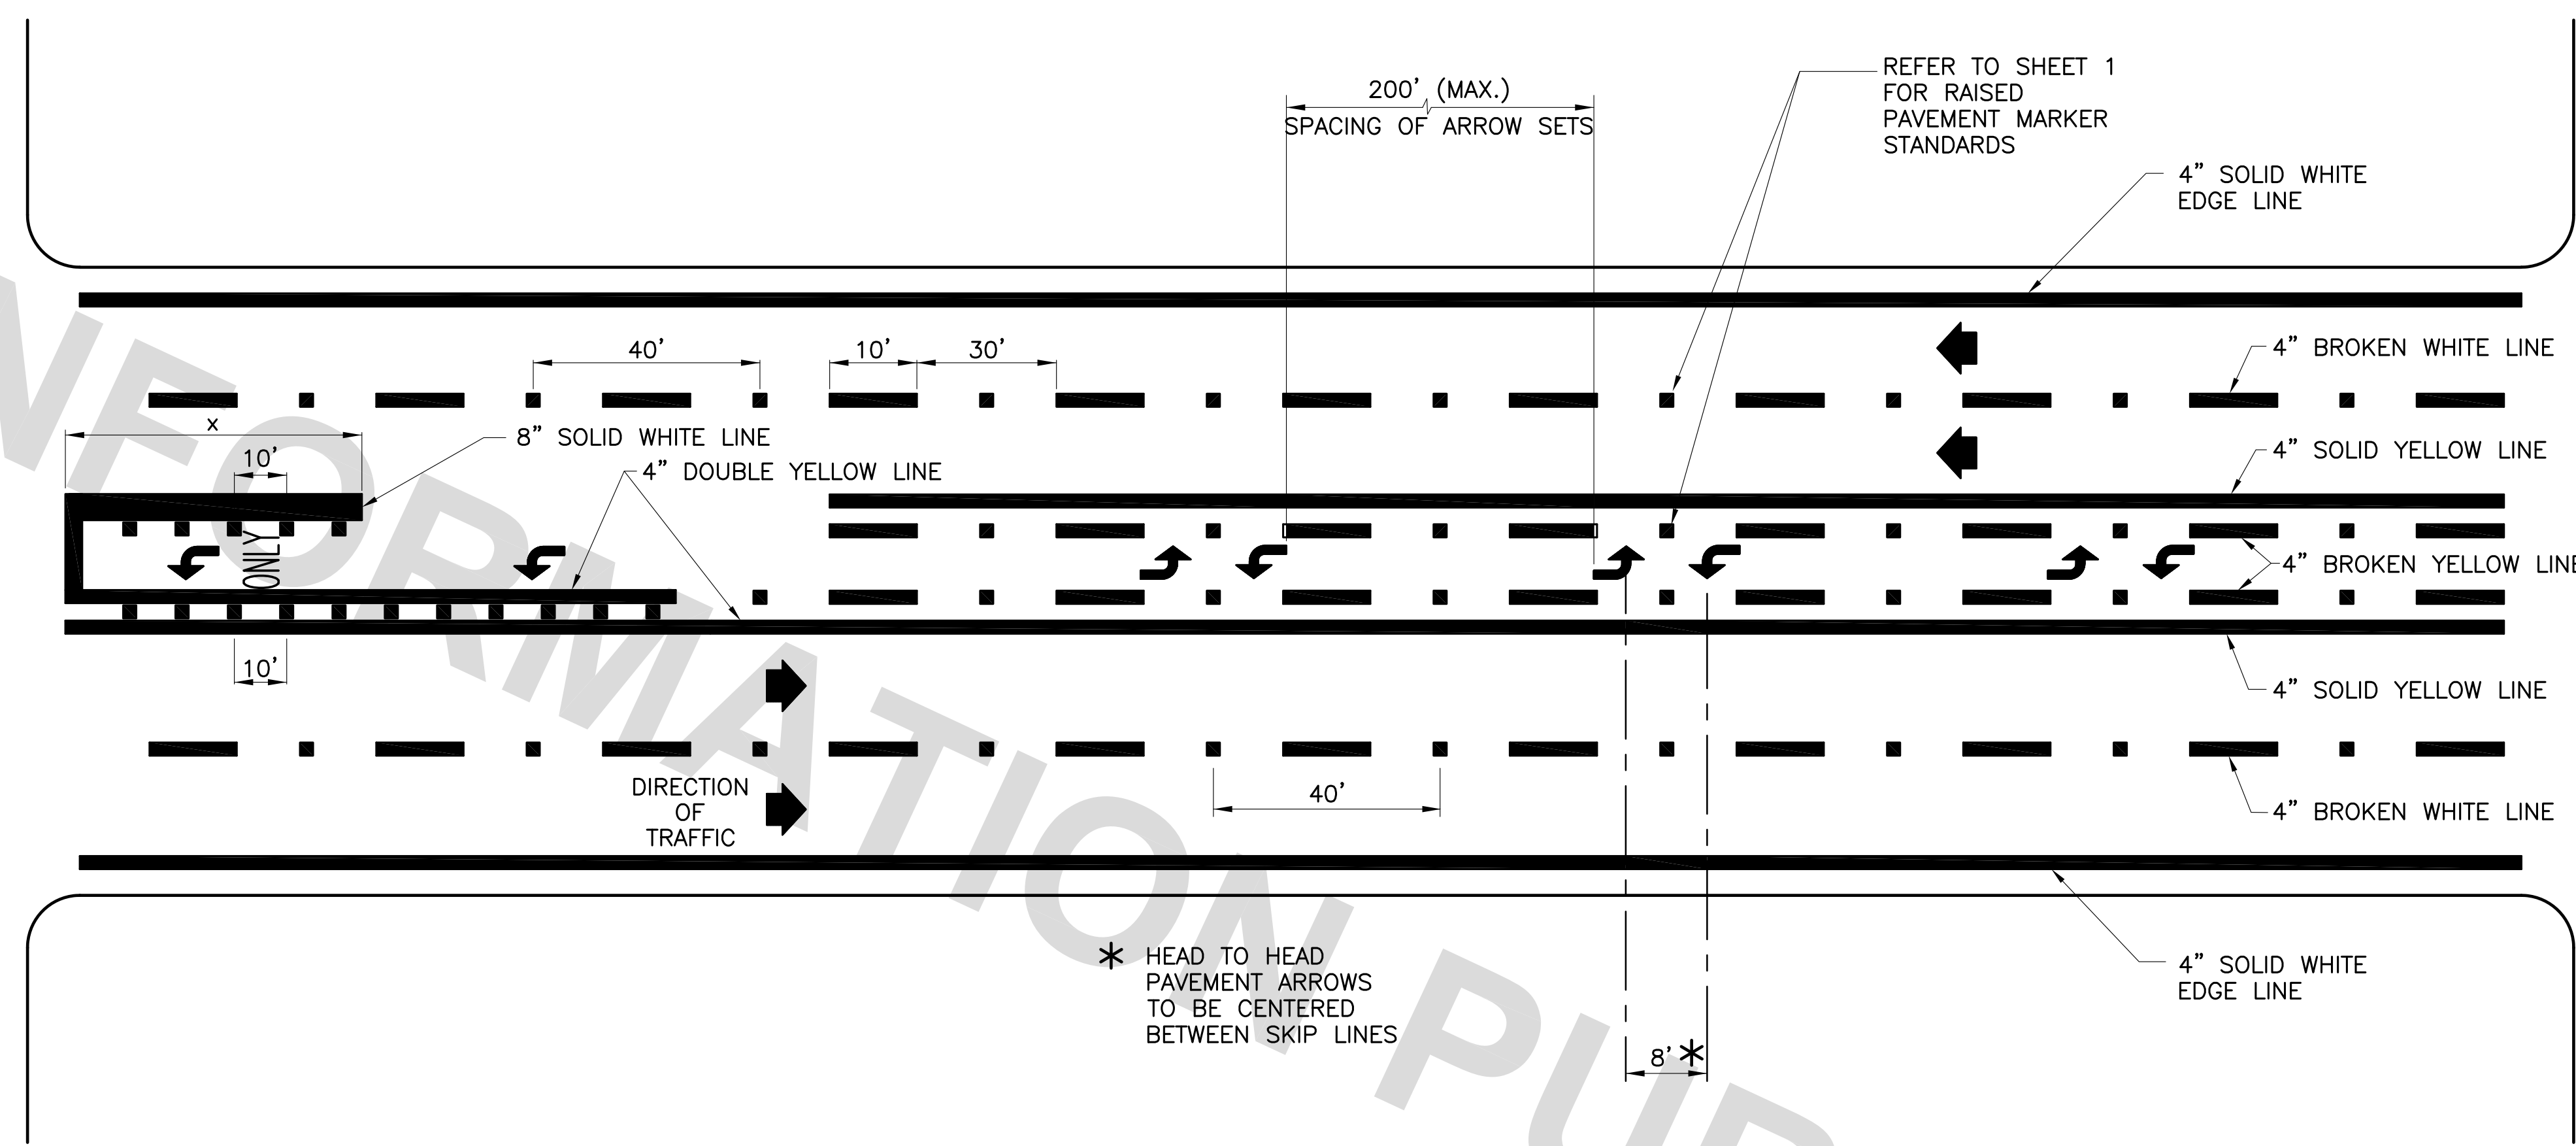

TWO WAY LEFT TURN LANE MARKINGS
5-LANE ROADWAY

MAJOR CROSS STREET


MINOR CROSS STREET

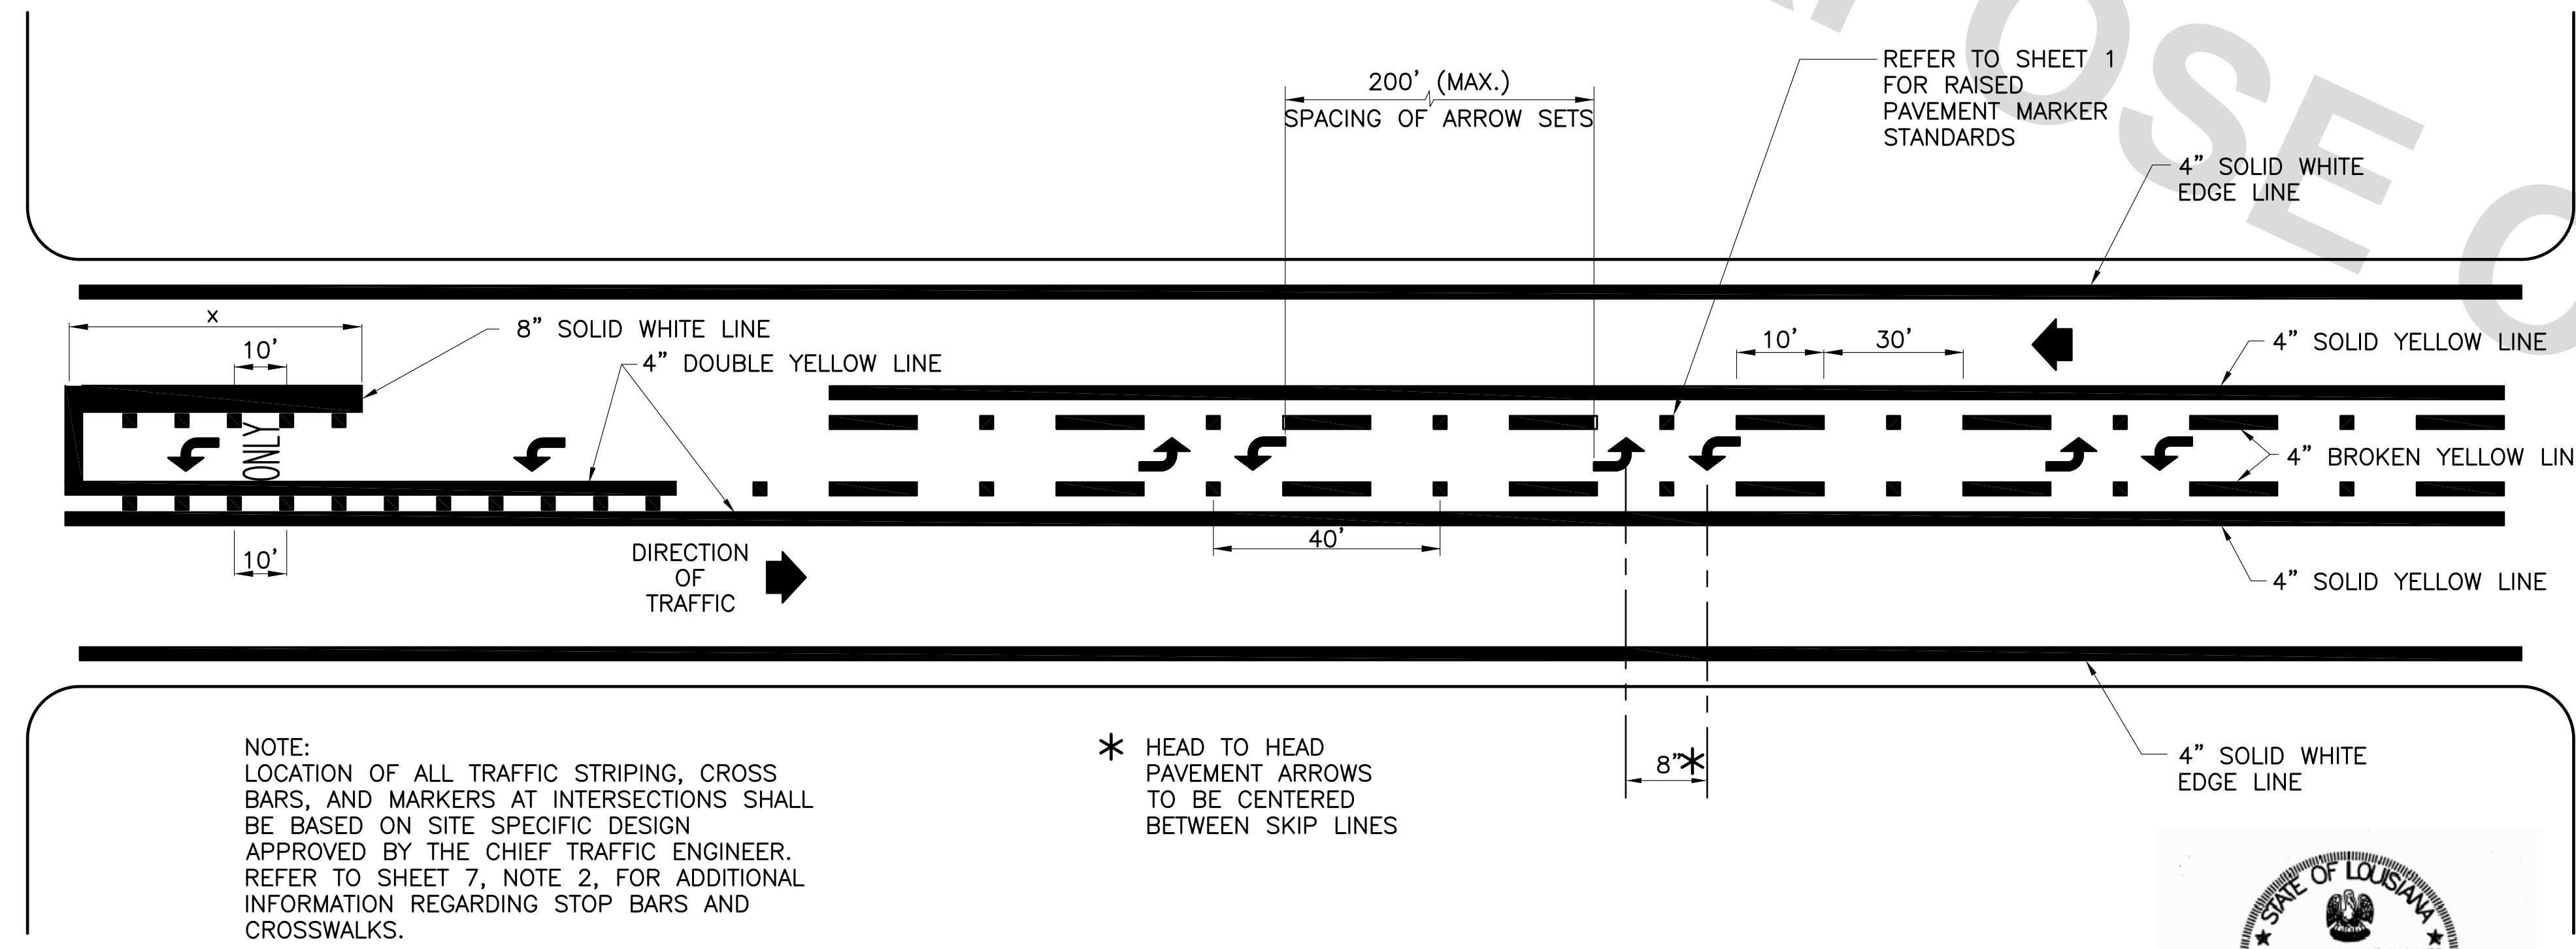

TWO WAY LEFT TURN LANE MARKINGS
3-LANE ROADWAY

NOTE:
LOCATION OF ALL TRAFFIC STRIPING, CROSS BARS, AND MARKERS AT INTERSECTIONS SHALL BE BASED ON SITE SPECIFIC DESIGN APPROVED BY THE CHIEF TRAFFIC ENGINEER. REFER TO SHEET 7, NOTE 2, FOR ADDITIONAL INFORMATION REGARDING STOP BARS AND CROSSWALKS.

* HEAD TO HEAD PAVEMENT ARROWS TO BE CENTERED BETWEEN SKIP LINES

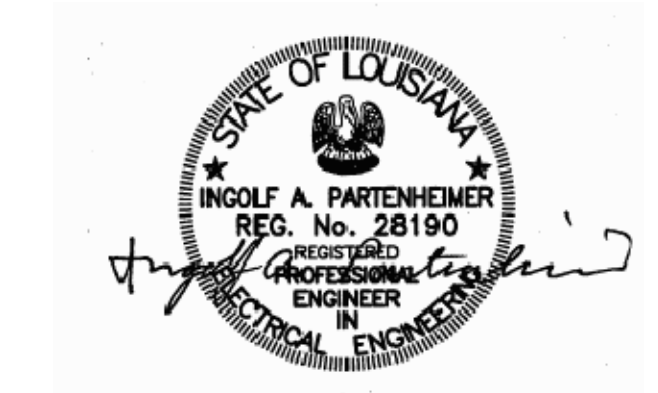

JUNE 13, 2008

STANDARD PLAN NO. 905-50	DATED JUNE 13, 2008	SHEET NO. 3 OF 8
-----------------------------	------------------------	---------------------

ROADWAY MARKING
AND
TYPICAL DETAILS

ENGINEERING DIVISION DEPARTMENT OF TRANSPORTATION AND DRAINAGE CITY OF BATON ROUGE & PARISH OF EAST BATON ROUGE			
DESIGNED GLP	DRAWN GLP	CHECKED GLP	APPROVED I. PARTENHEIMER

DATE	DESCRIPTION	BY
	REVISIONS	